



BRADFORD TWP T2N R14E

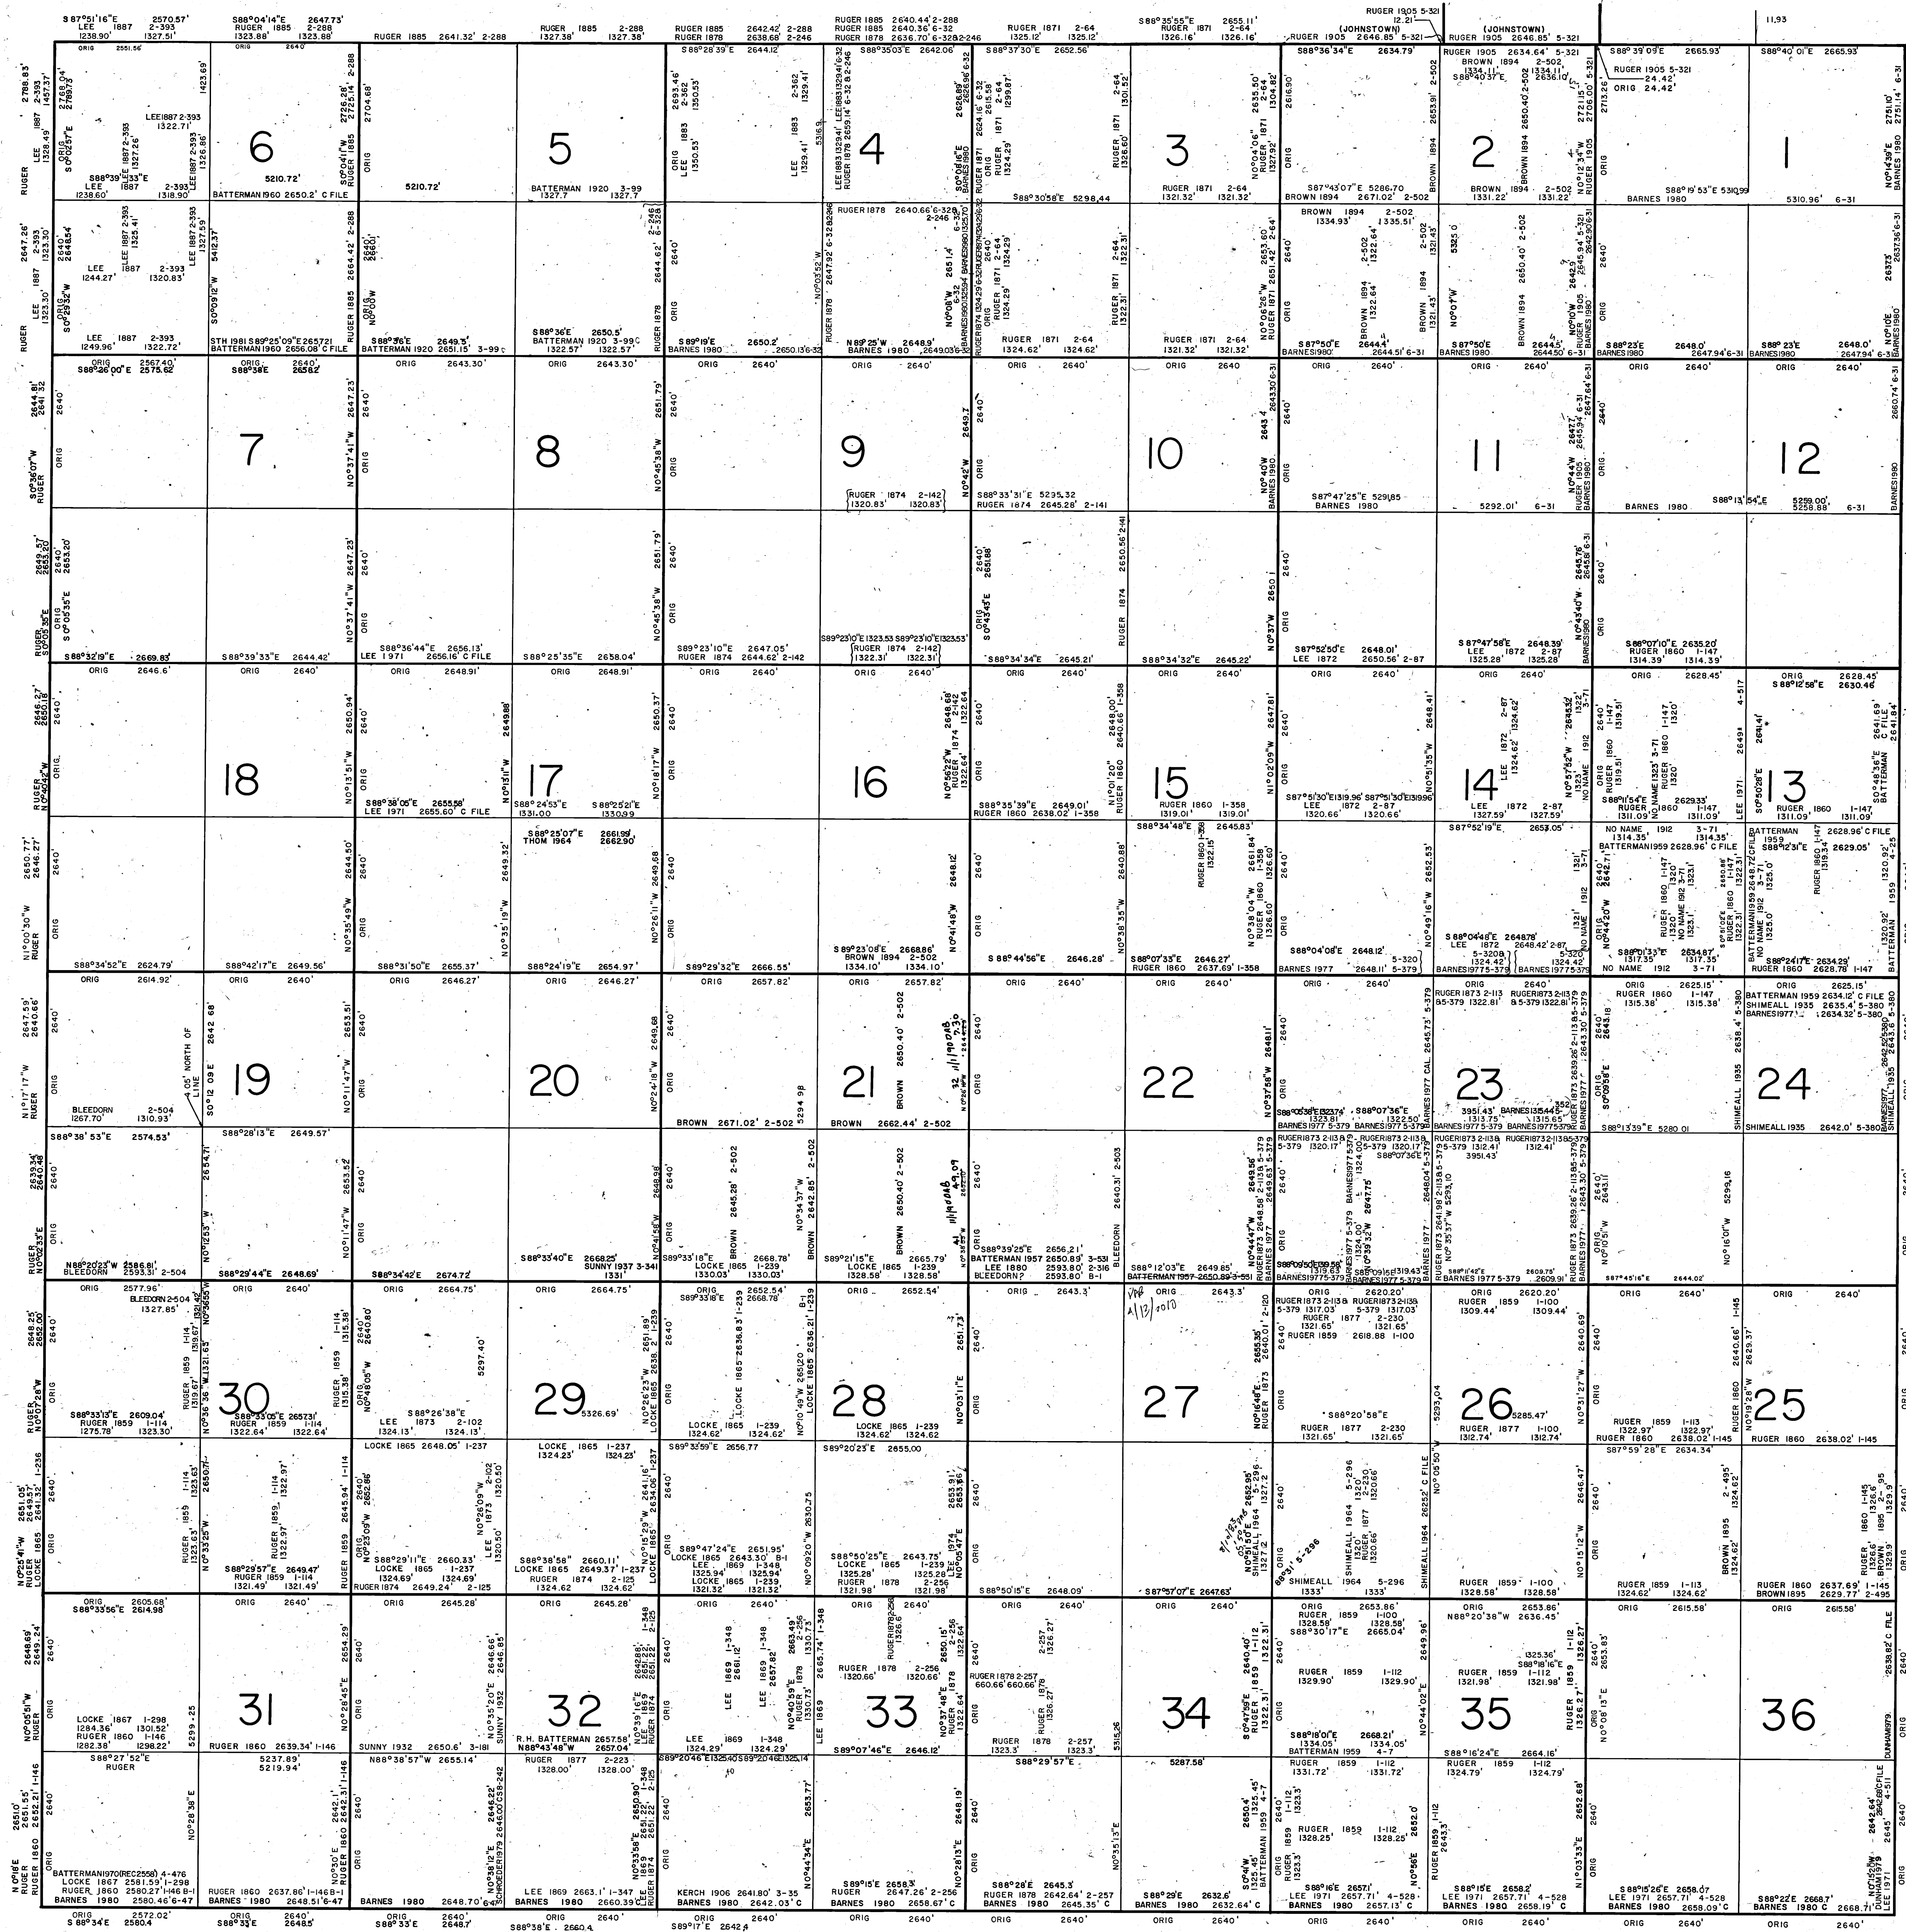

DISTANCES WITH BEARINGS ARE COMPUTED FROM THE 1981 INTERN PROJECT
THE BEARINGS ARE BASED ON TRUE NORTH AT STATION KREBS.
THE DISTANCES ARE HORIZONTAL DISTANCES WHICH ARE NOT REDUCED
TO STATE PLANE GRID.

SURVEYING DEPARTMENT

INTERIOR OF THE TOWNSHIP WAS SURVEYED IN JUNE 1836

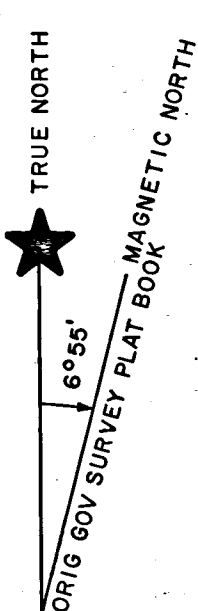

STATE OF WISCONSIN } SS
COUNTY OF ROCK }

WISCONSIN
DONALD A.
BARNES
-1-26
JANESVILLE
WI.
LAND SURVEYOR

I HEREBY CERTIFY THE ABOVE TOWNSHIP WAS SURVEYED UNDER MY DIRECT SUPERVISION AND CORRECTLY REPRESENTS THE STATED INFORMATION. THE PROJECT IS DESCRIBED IN DETAIL IN REPORT FORMAT.

GIVEN UNDER MY HAND AND SEAL THIS 6th DAY OF JANUARY 1982 AT JANESVILLE, WISCONSIN

DONALD BARNES ROCK COUNTY SURVEYOR S01216

-MAP# 7024-