


Found remains of old stake & remains of N.E. B.T. stump & where N.W. B.T. had been dug up. Drove stake deep & put in top limestone 12x5x2 1/2 surrounded by 4 limestones.

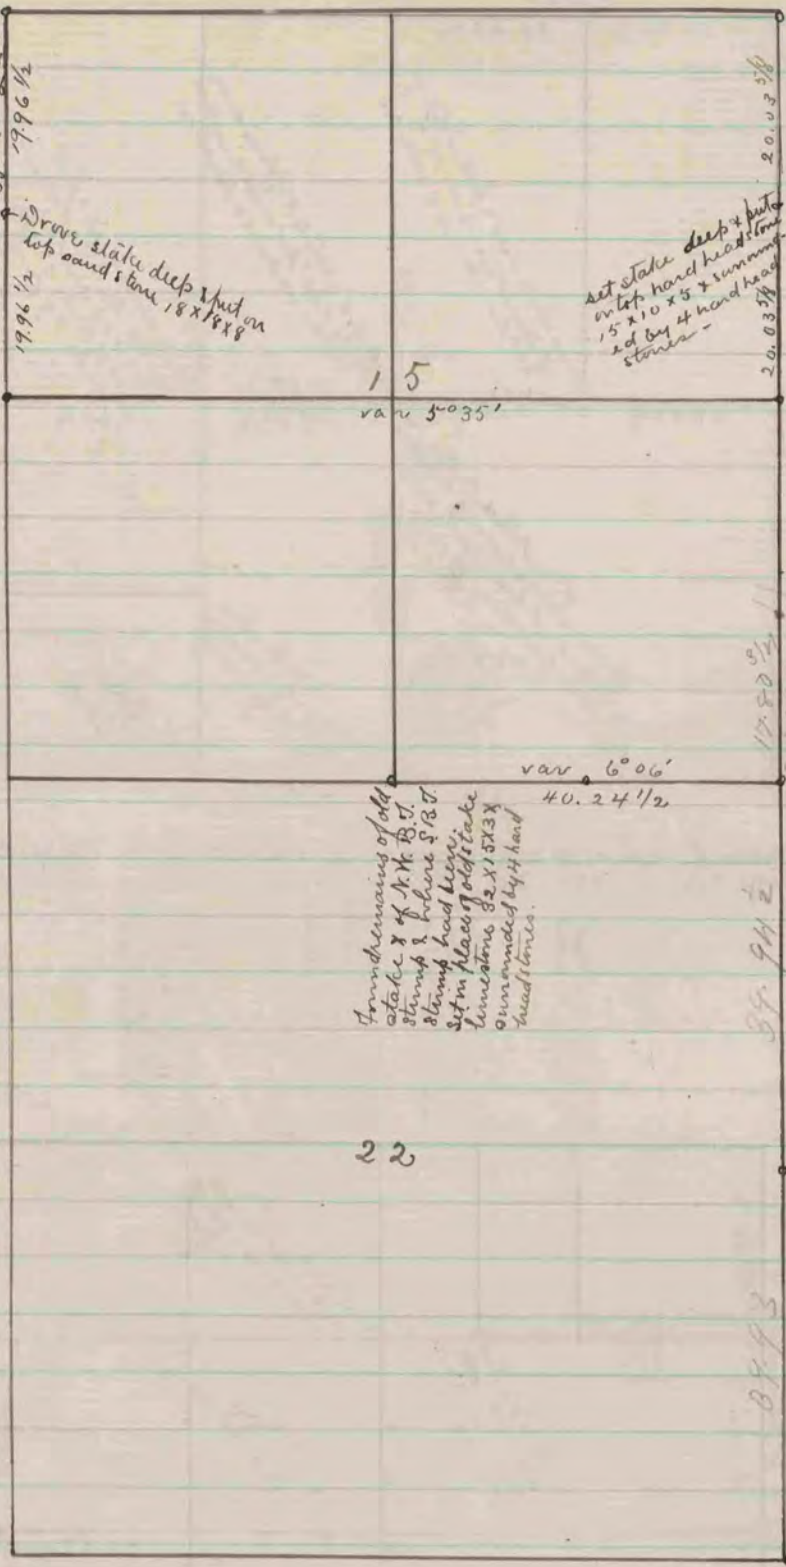

Found old stake & remains of the stumps of 4 B.T.'s Drove new stake in place of old. Set on top of it limestone 18x9x4 1/2 surrounded by 5 limestones.

Found remains of both B.T. stumps. Drove stake deep & put in top stone 14x10x4 1/2 surrounded by 4 sandstones.

Found remains of both B.T. stumps. Drove stake deep & put in top limestone 16x4x3 surrounded by 4 limestones.

Found where stumps of both B.T.'s had been on ground. Set limestone 17x8 1/2 x 3 1/2 surrounded by 5 hard heads & 2 flat limestones.

Three corner said to be in place of old stake.

Found sandstone at corner & remains of old stake under it. Set limestone 23x11x2 1/2 surrounded by 4 limestones & 1 sandstone.

Found remains of old stake & of N.W. B.T. stump & where S.E. B.T. stump had been. Set in place of old stake limestone 22x15x3 surrounded by 4 hard head stones.

The above is a record & plat of a survey made on Sec. 15-2-9 Oct. 15, 1885. & on Secs. 15 & 22 - T2-R9. May 27 & 28, 1886

by Edward Ruger  
County Surveyor.