


(See page 369)

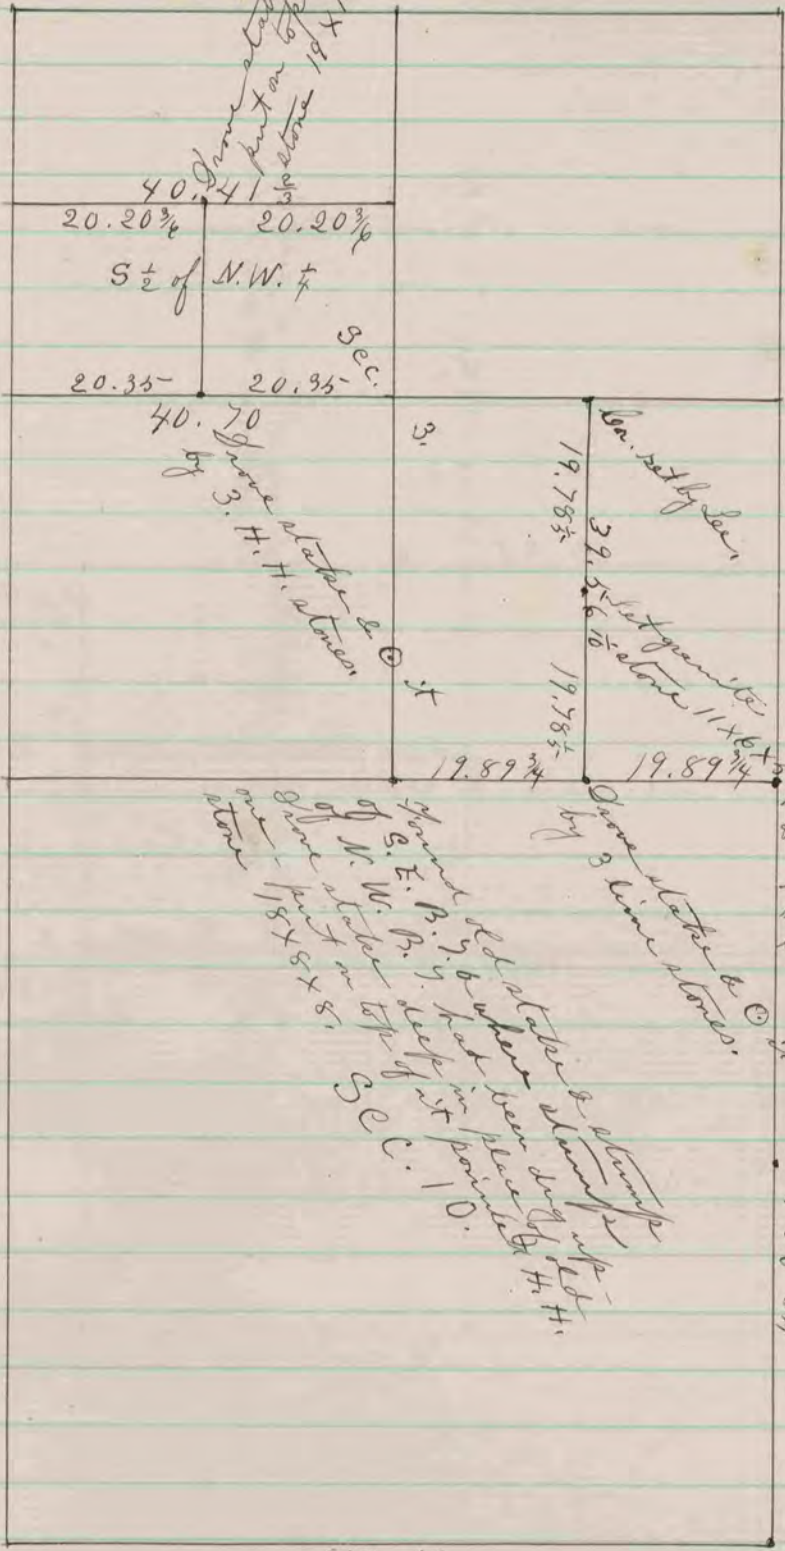

Found stake decayed & put on top of it H.H. stone 14 X 6 X 6.

Found stake & stump of N.W. 7. H.H. stones.

Found S.W. 7. stump with foot mark & where N.W. 7. stump had decayed in ground & traces of old stake - Drove new stake in place of old & set it by 8 small H.H. stones.

Found S.W. 7. stump with foot mark & where N.W. 7. stump had decayed in ground & traces of old stake - Drove new stake in place of old & set it by 8 small H.H. stones.

Red oak ¹⁰N 71° E. 29.
W. 0. 10 N. 75 W. 41.
Found remains of both
2 B.Y. stumps - set
2 limestone 18 X 6 X 3
2 on S. side of fence post
blazed 2 W. O. trees
in E. side of fence.

Found old stake set in place limestone 31 X 14 X 4 1/2 & set by 9 H.H. stones.

The above is a record & plat of a Survey made by me on Sections 3 & 10 Porter - June 11 & 12 - 1885 -

Edward Ruger
County Surveyor.

ROYAL BIRD V. H. J. COO
COUNTY SURVEYOR
RECORD 1859-1906