

PLAT AND RECORD

Of a Survey on Section 4
9 T 3 R 3 E. of the 4 P. M. in CENTER Township

Rock County, Wisconsin, made APRIL the 2nd 1974


I hereby certify that the following is a correct record of said survey as made by me.

Hugh J. Lee
County Surveyor.

COUNTY BUILDING
IN CITY OF БЕЛОIT

Fd. Stone of Record
4-30-74 SET C.I. MON. E 1/4 COR.
SEC. 4-3-3

AT N 1/4 COR. SEC. 9-3-11 FD. NOTHING
SET BY PRORATION, ALUM. MON. AND
REF. 6-24-74 M.L. R.L.

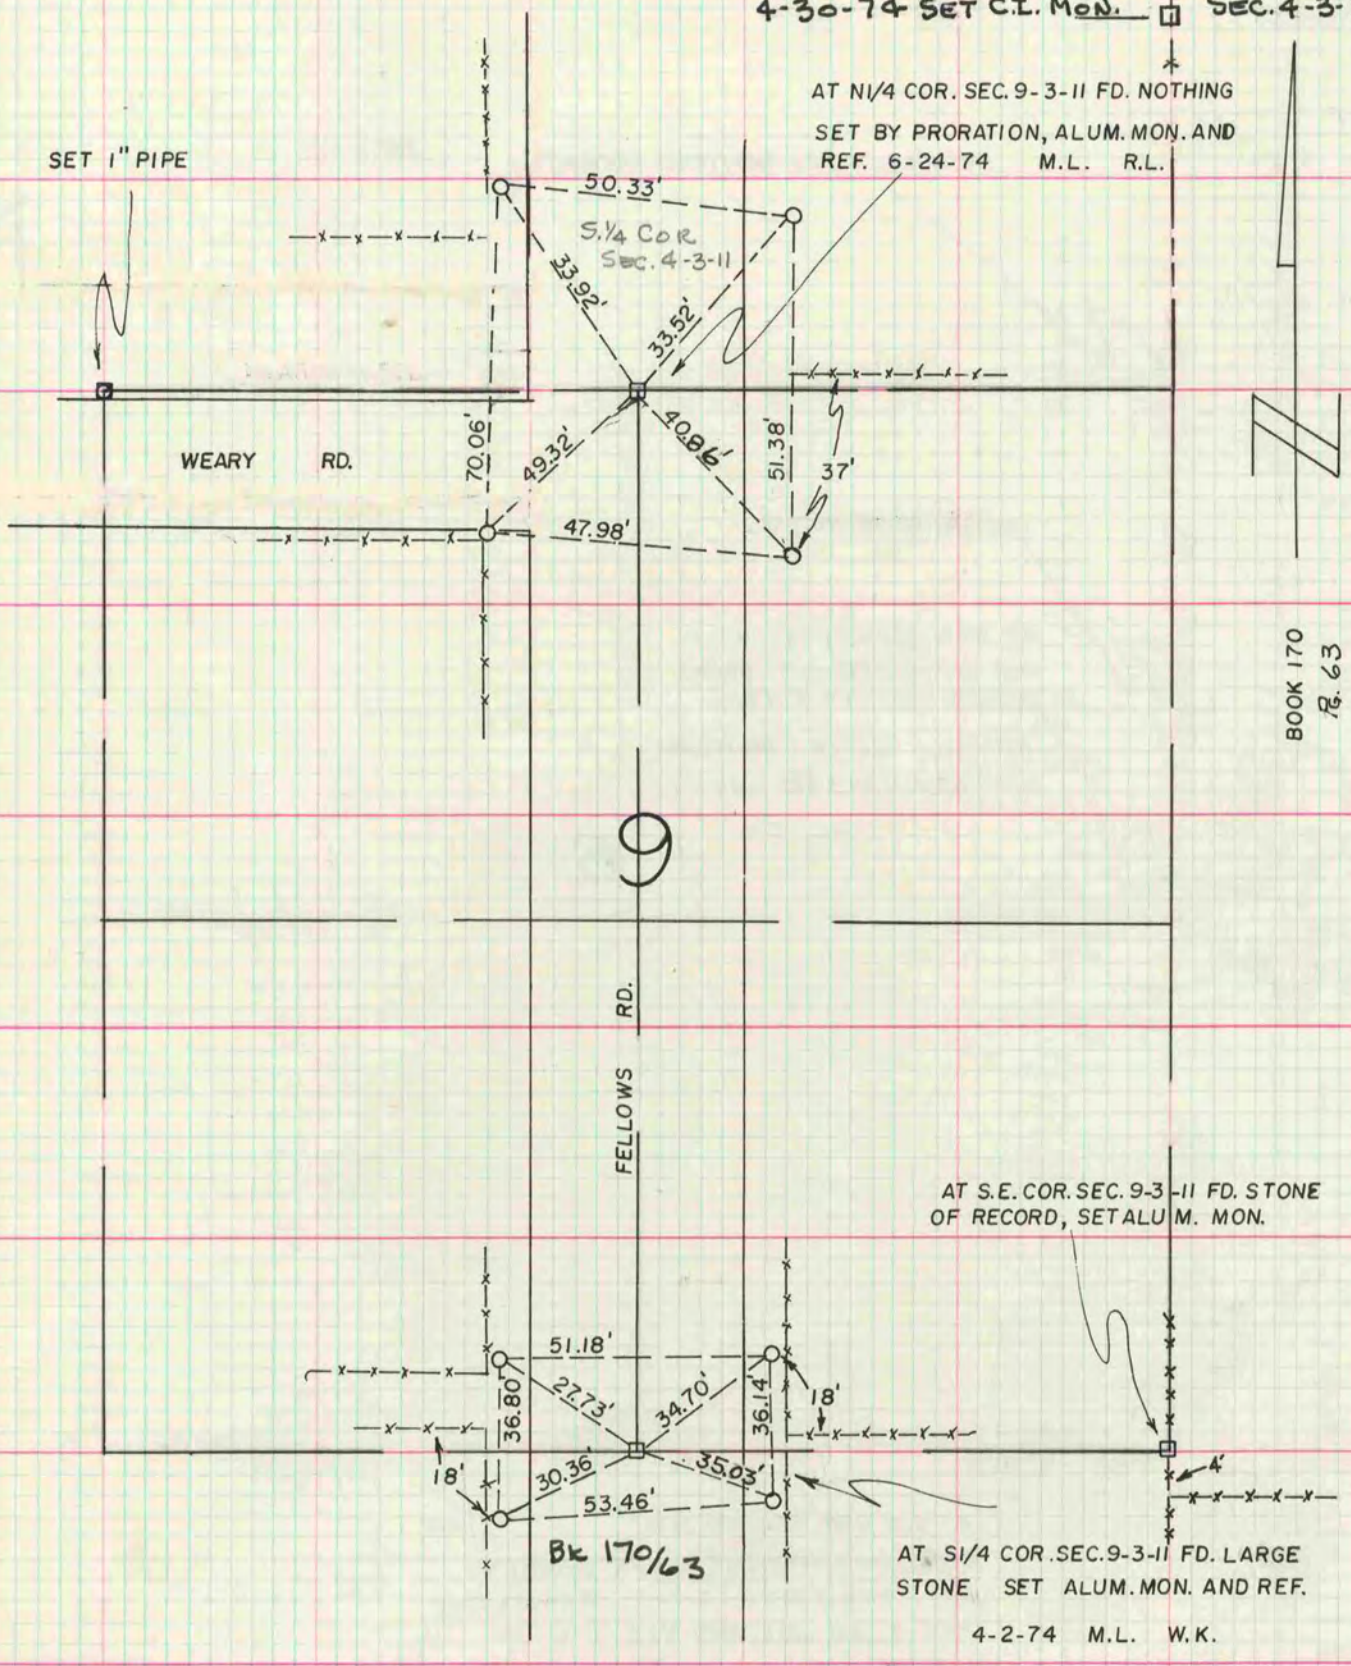

BOOK 170
Pg. 63

AT S.E. COR. SEC. 9-3-11 FD. STONE
OF RECORD, SET ALU M. MON.

AT SW 1/4 COR. SEC. 9-3-11 FD. LARGE
STONE SET ALUM. MON. AND REF.
4-2-74 M.L. W.K.