


Of a Survey on Section **28833** T **3N** R **14** E. of the 4 P. M. in **JOHNSTOWN** Township
Rock County, Wisconsin, made **MAY** the **7** 19**69**

I hereby certify that the following is a correct record of said survey as made by me.

MICROFILMED

RMB at G. A. J.

County Surveyor.

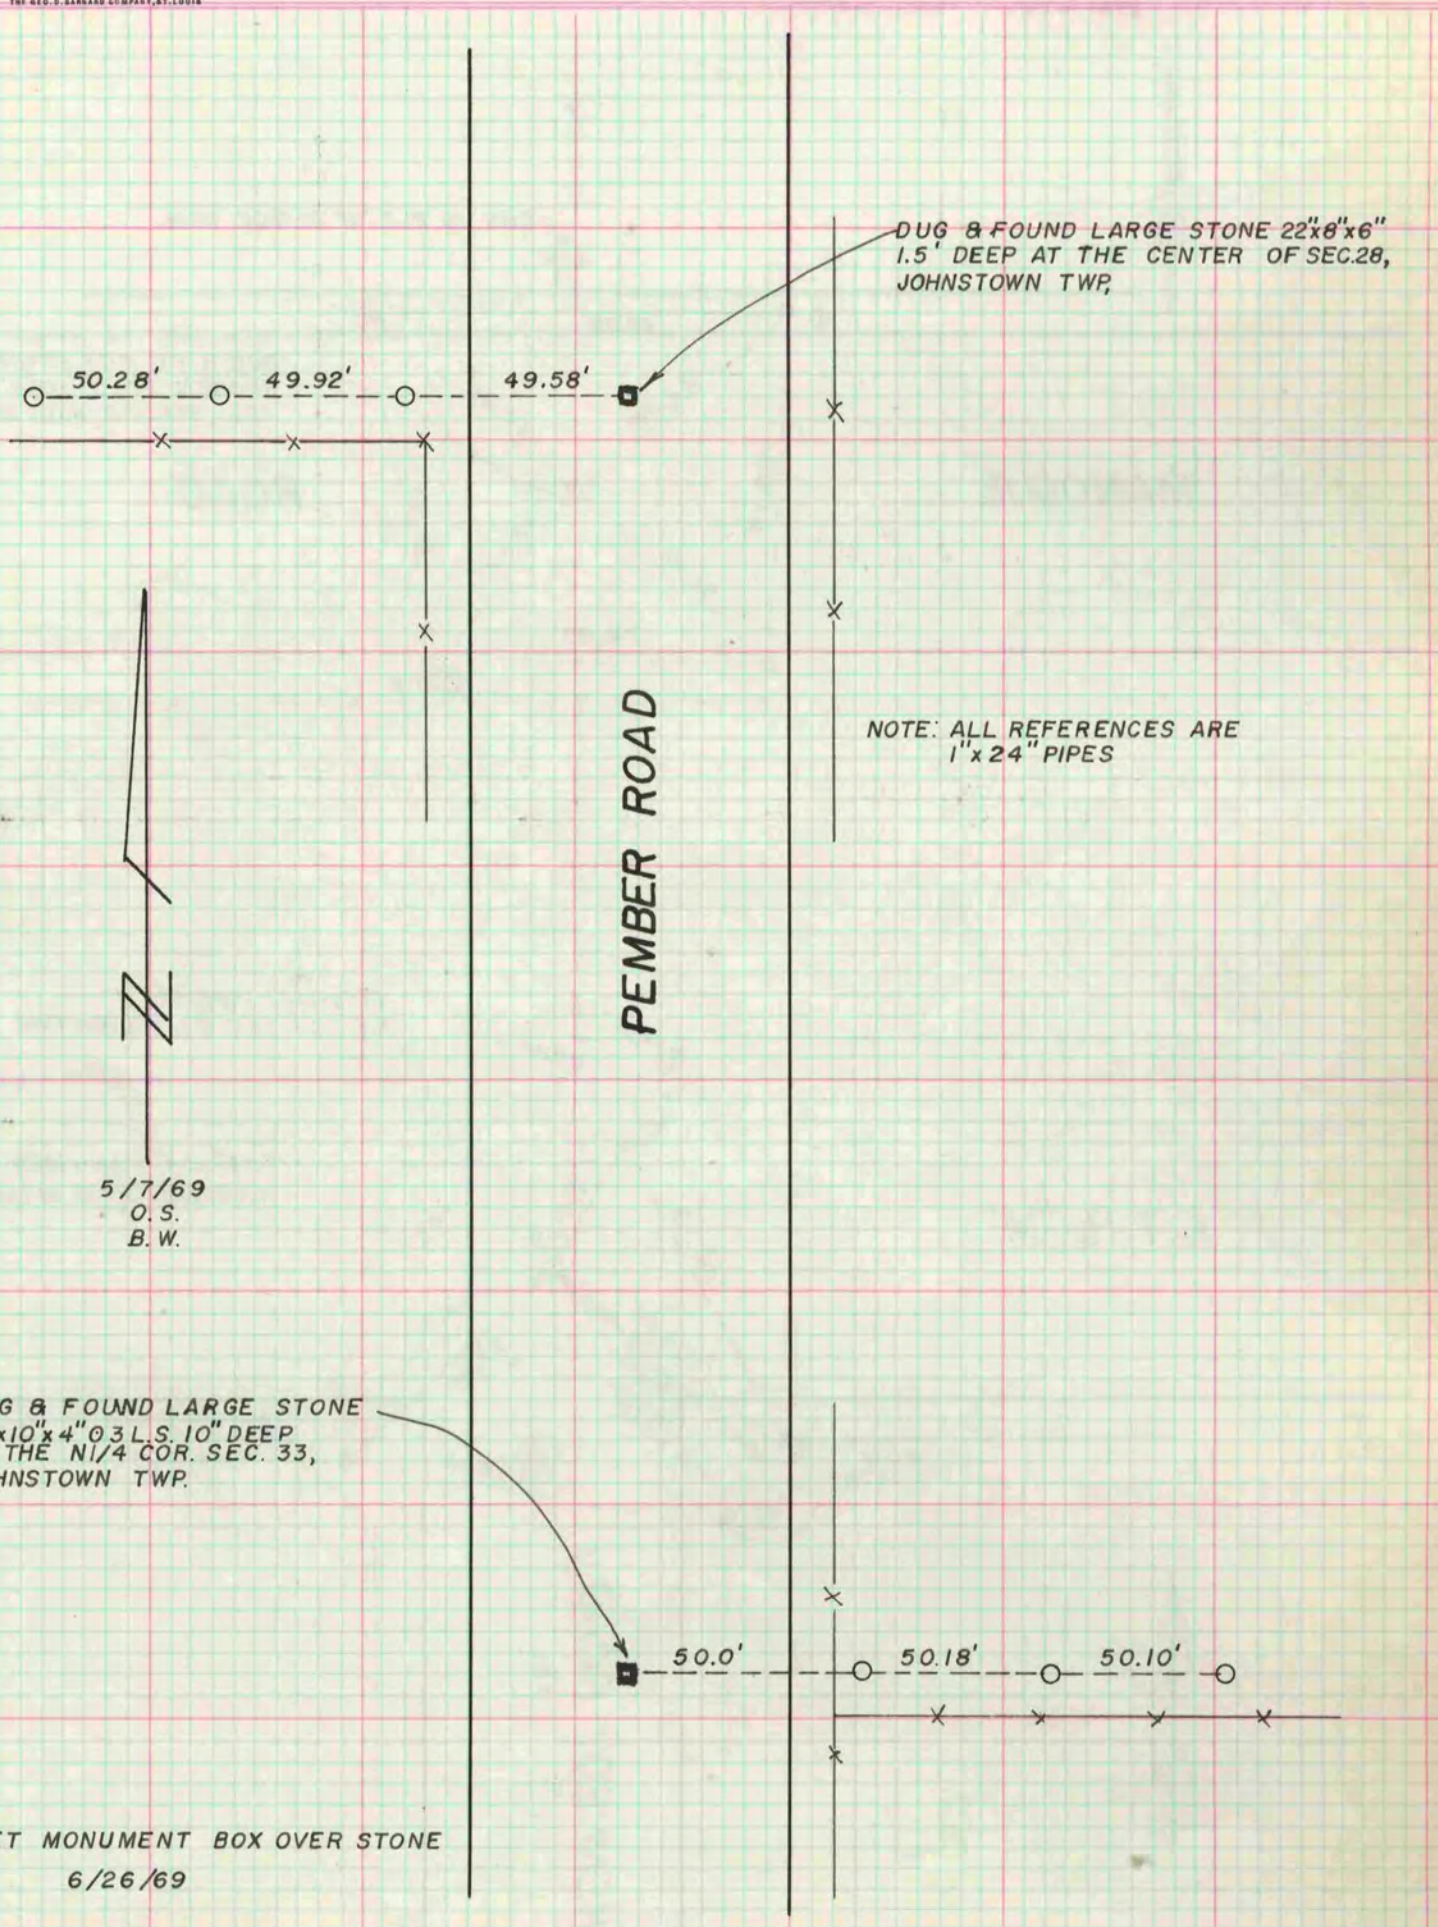

DUG & FOUND LARGE STONE 22"x8"x6"
1.5' DEEP AT THE CENTER OF SEC. 28,
JOHNSTOWN TWP.

NOTE: ALL REFERENCES ARE
1" x 24" PIPES

DUG & FOUND LARGE STONE
16"x10"x4" O.S. 10" DEEP
AT THE NW/4 COR. SEC. 33,
JOHNSTOWN TWP.

SET MONUMENT BOX OVER STONE
6/26/69

5/7/69
O.S.
B.W.

PEMBER ROAD