

PLAT AND RECORD

COUNTY BUILDING
CITY OF JANESVILLE

COUNTY BUILDING
CITY OF JANESVILLE

Of a Survey on Section **33** **4 N. 14 E.** **LIMA**
4 **T 3 N. R 14 E.** of the 4 P. M. in **JOHNSTOWN** Township

Rock County, Wisconsin, made **AUGUST** the **20** 1969

I hereby certify that the following is a correct record of said survey as made by me.


COUNTY BUILDING
CITY OF JANESVILLE

MICROFILMED

R.B. Balthasar

County Surveyor.

THE GEO. D. BARBARO COMPANY, ST. LOUIS

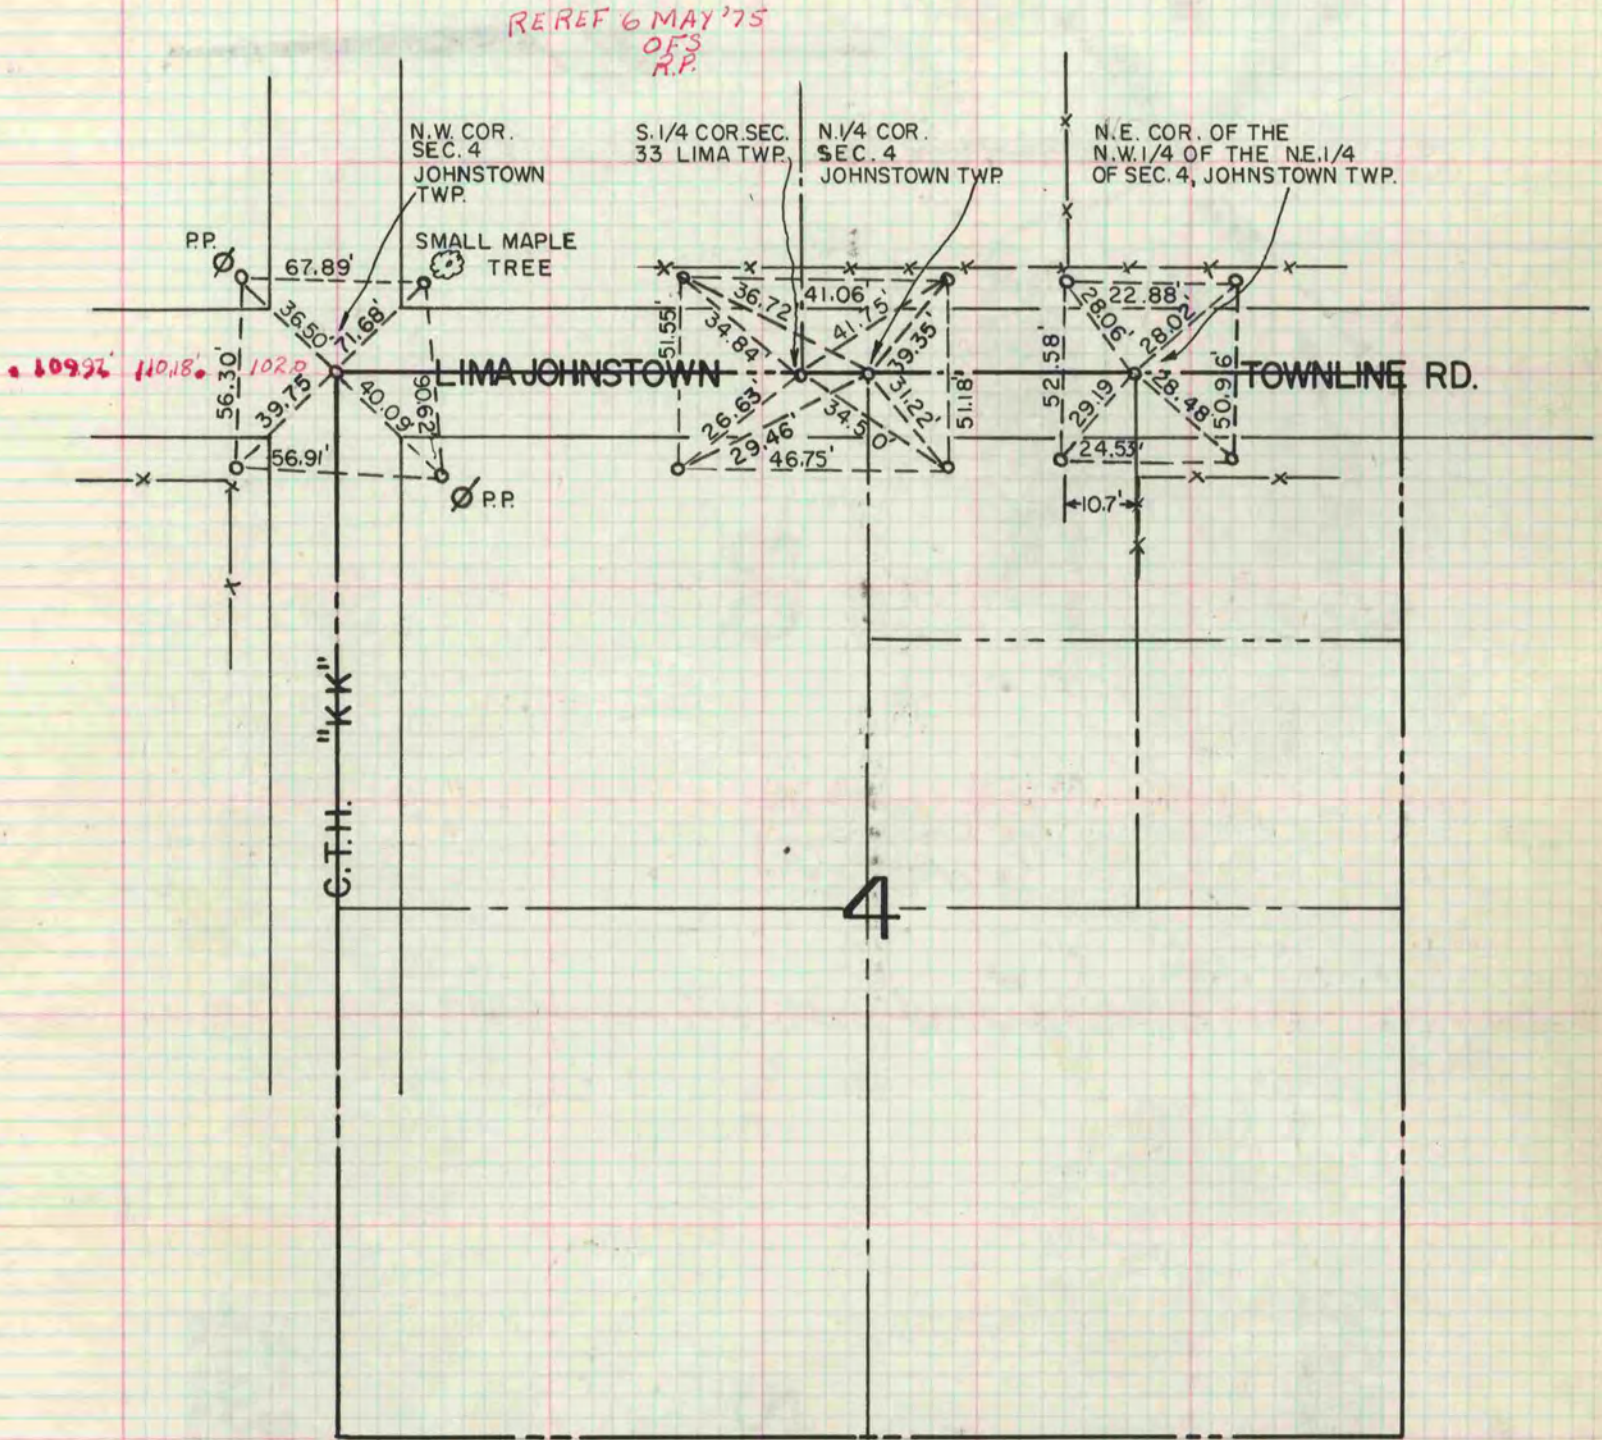

BOOK 152
PAGE 15 & 16

NOTE: ○ = 1" x 24" IRON PIPES



R.B.
B.W.
M.L.
AUG. 20, 1969