

PLAT AND RECORD

CITY OF JANESVILLE
COUNTY BUILDING

COUNTY BUILDING
CITY OF JANESVILLE

Of a Survey on Section **25** T **2** R **14** E. of the 4 P. M. in **L A PRAIRIE** Township

Rock County, Wisconsin, made **JULY** the **6** 1971


I hereby certify that the following is a correct record of said survey as made by me.

MICROFILMED

Hugh J. Lee

County Surveyor.

THE GEO. D. BARNARD COMPANY, ST. LOUIS

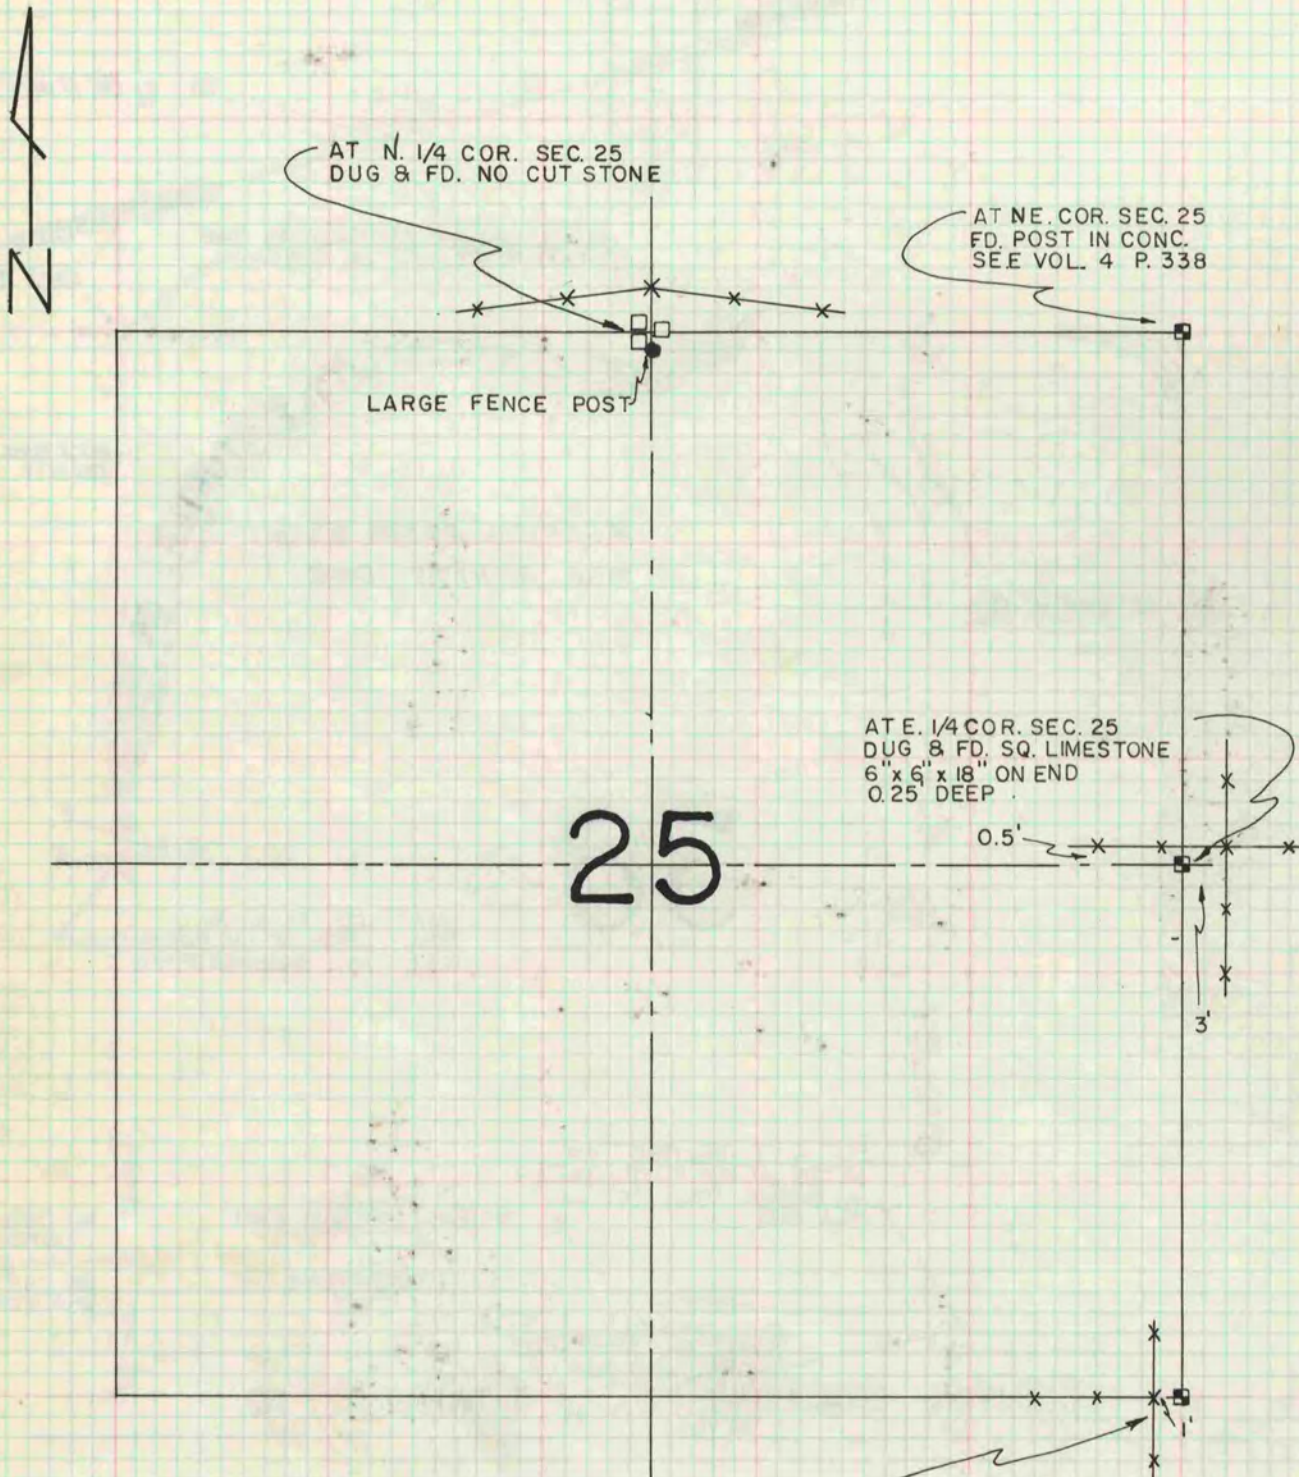

NOTE: □ = SQ. CHUNKS OF LIMESTONE
 J.M.S.
 W.D.K.
 J.E.L.

AT SE. COR. SEC. 25
 FD. SQ. CUT STONE
 0.2' ABOVE SURFACE