

2 VOL. 6 PLAT AND RECORD


V-6 14, 15, 16
 Of a Survey on Section 21, 22, 23 3 R. 11 E. of the 4 P. M. in CENTER Township
 Rock County, Wisconsin, made NOV 11 1979

I hereby certify that the following is a correct record of said survey as made by me.

COUNTY BUILDING
 CITY OF JANESVILLE

County Surveyor.

ASSUMED NORTH

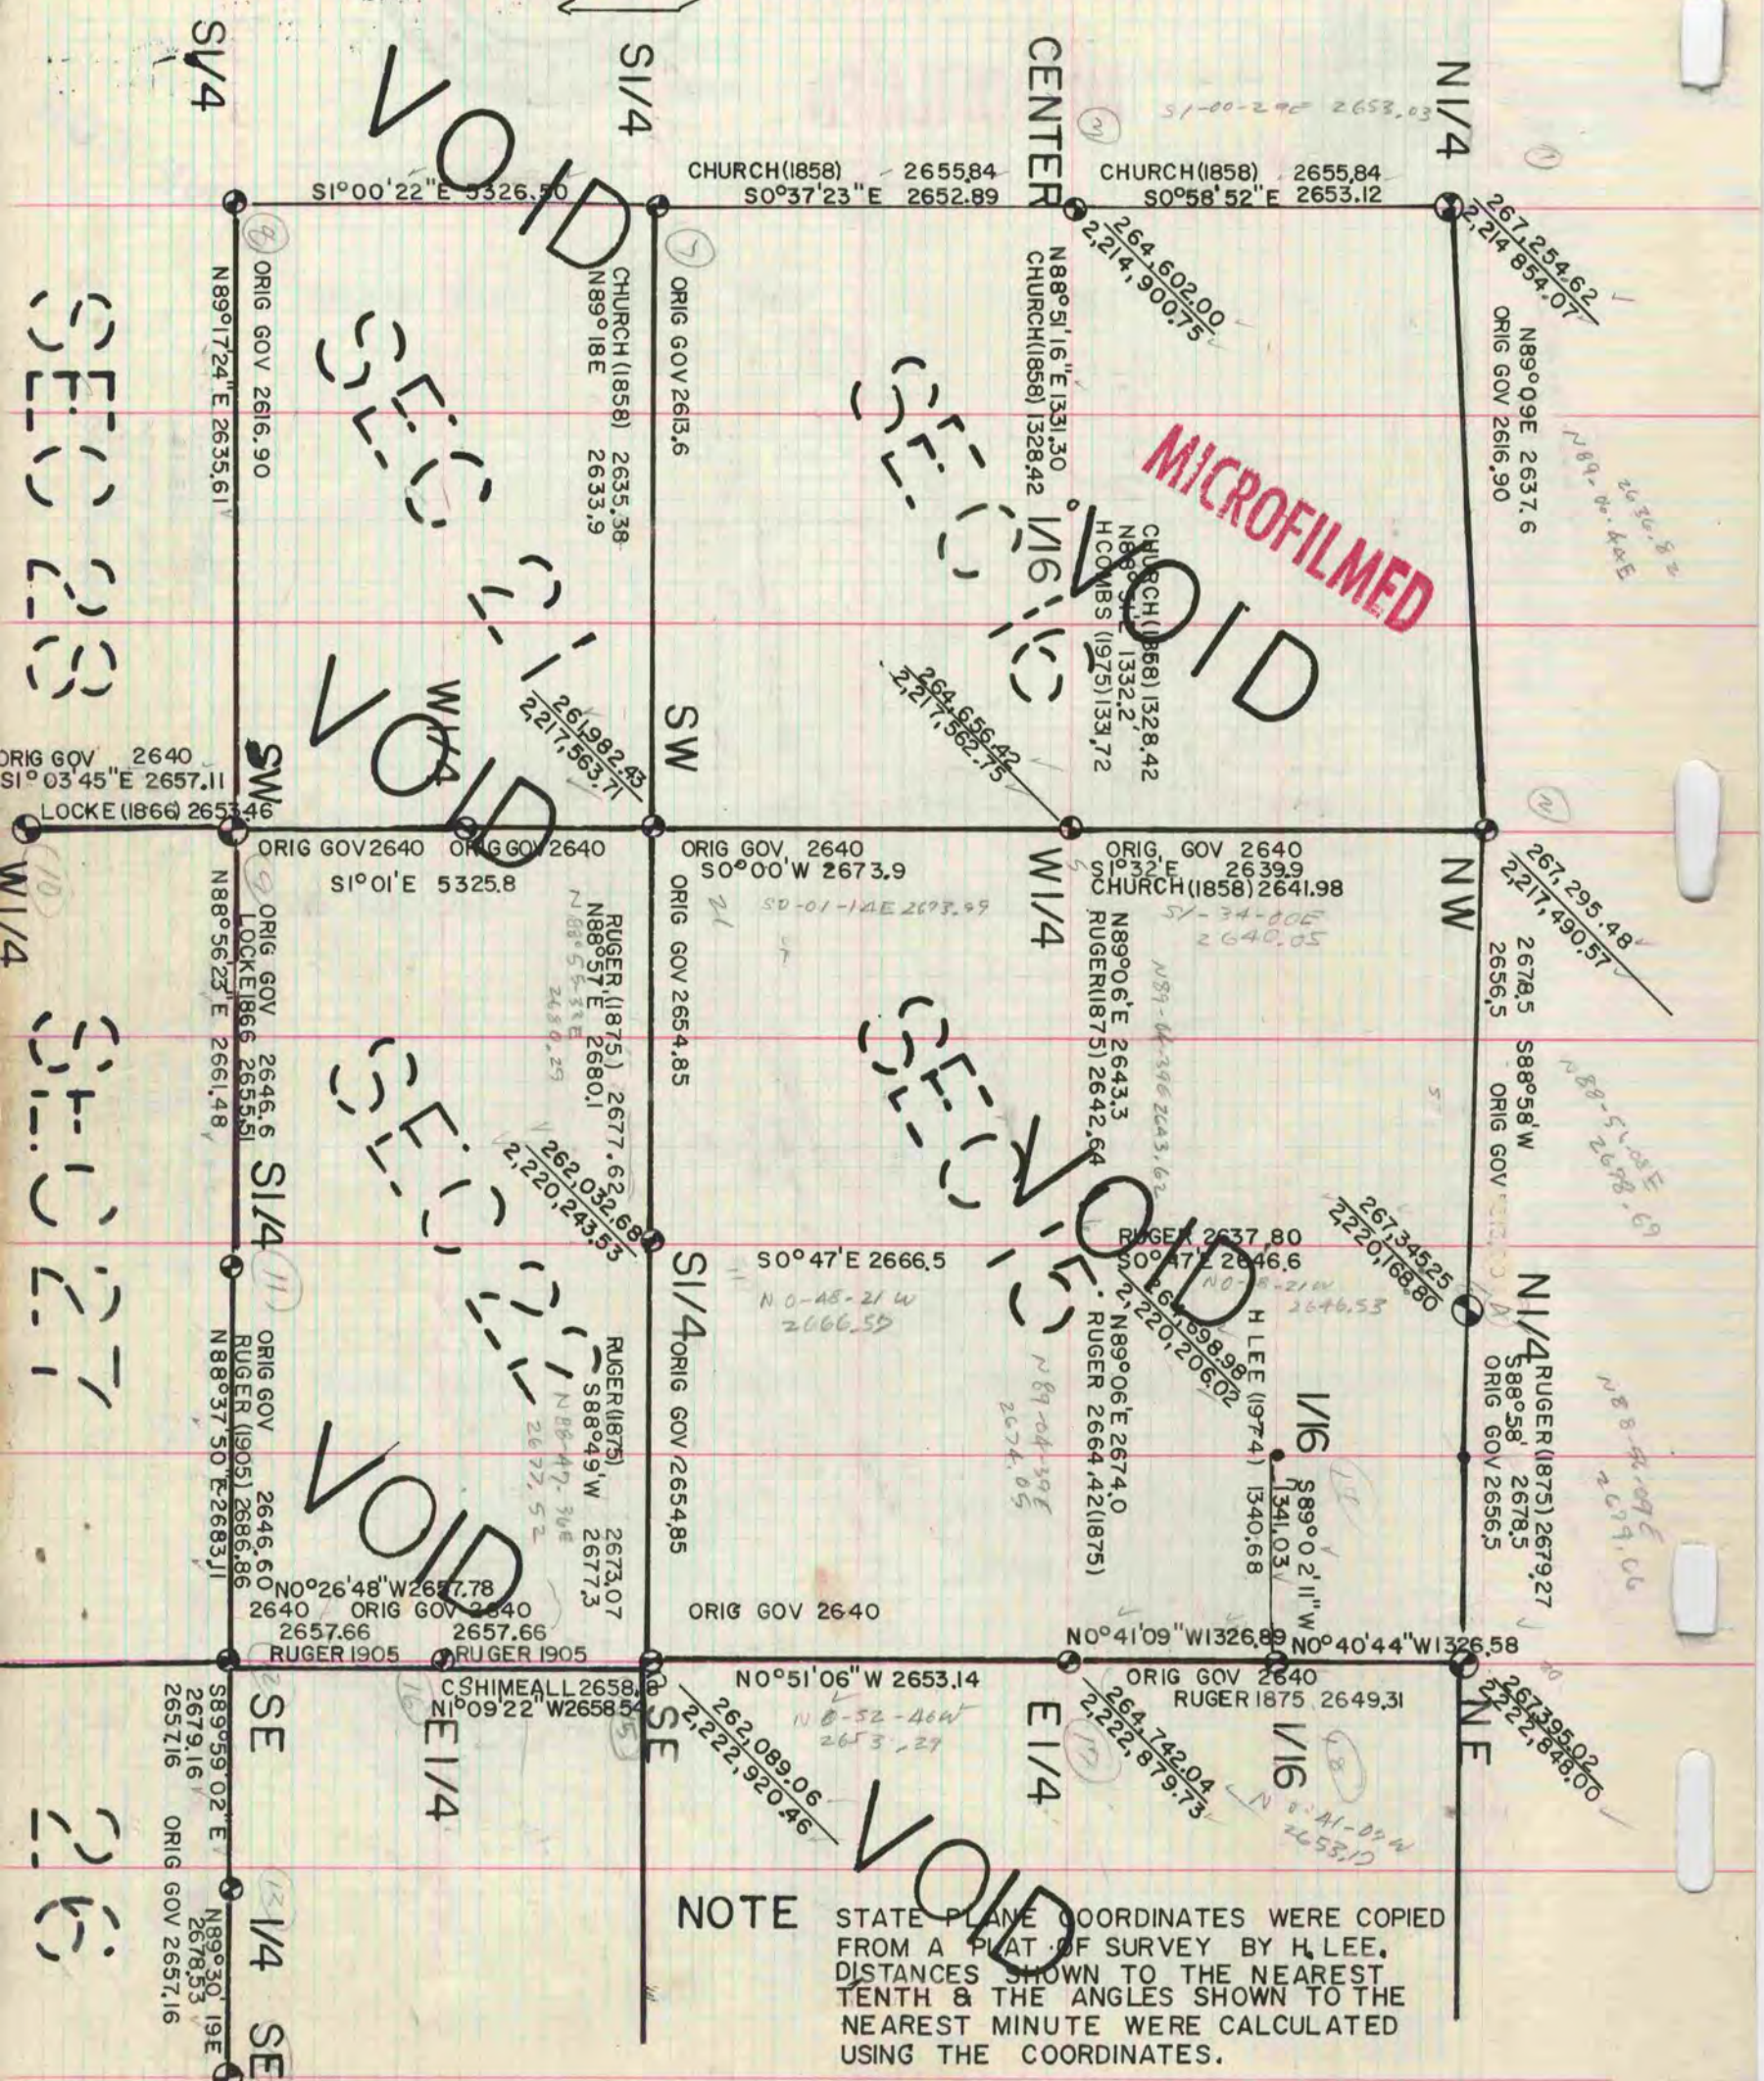

NOTE STATE PLANE COORDINATES WERE COPIED FROM A PLAT OF SURVEY BY H. LEE. DISTANCES SHOWN TO THE NEAREST TENTH & THE ANGLES SHOWN TO THE NEAREST MINUTE WERE CALCULATED USING THE COORDINATES.

SEEDED
 SEEDED
 SEEDED

VOID
 VOID
 VOID
 VOID
 VOID

MICROFILMED