

# PLAT AND RECORD

~~599~~  
VOL. 6 15


Of a Survey on Section <sup>35</sup> 2 <sup>2</sup> 12 E. of the 4 P. M. in **ROCK BELOIT** Township  
Rock County, Wisconsin, made **JANUARY** the **22<sup>ND</sup>** 19**80**

I hereby certify that the following is a correct record of said survey as made by me.

COUNTY BUILDING  
CITY OF JANESVILLE



County Surveyor.

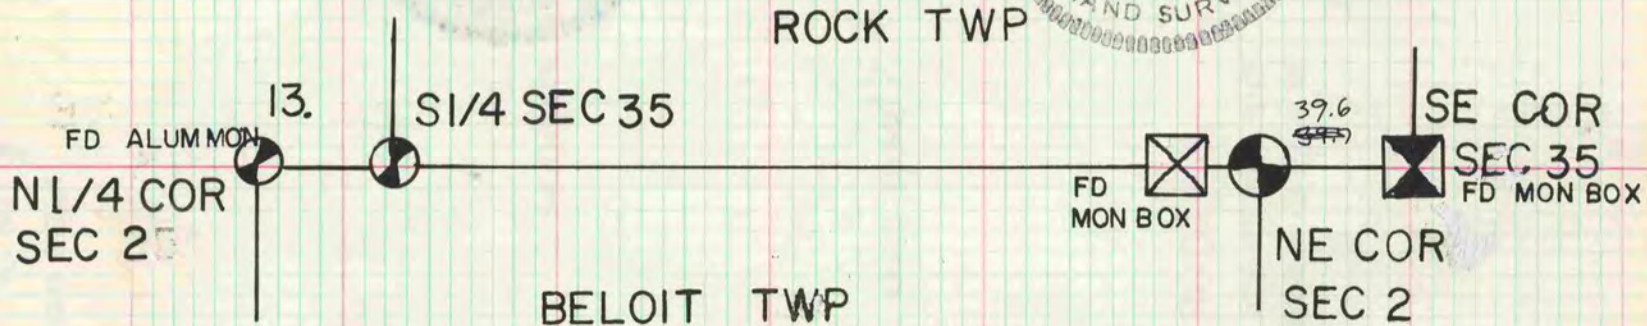

S 1/4  
SEC 35

DUG 2X2X6 HOLE AND FOUND NOTHING. SET ALUM MON ON LINE WITH THE N 1/4 CORNER OF SEC 2 BELOIT TWP AND THE SE CORNER OF SEC 35 ROCK TWP AT RECORD DISTANCE.

NE COR  
SEC 2

THE MONUMENT BOX NEAR THE NE CORNER OF SEC 2 IS NOT THE CORNER. A PROPERTY CORNER WAS ERRONEOUSLY MONUMENTED AS THE SECTION CORNER.

**MICROFILMED**