

# PLAT AND RECORD

Of a Survey on Section 8, 17 T 2 N. R 10 E. of the 4 P. M. in SPRING VALLEY Township


Rock County, Wisconsin, made DECEMBER the 2nd 1996

I hereby certify that the following is a correct record of said survey as made by me.

COUNTY BUILDING  
CITY OF JANESVILLE

*Donald Barnes*

County Surveyor.

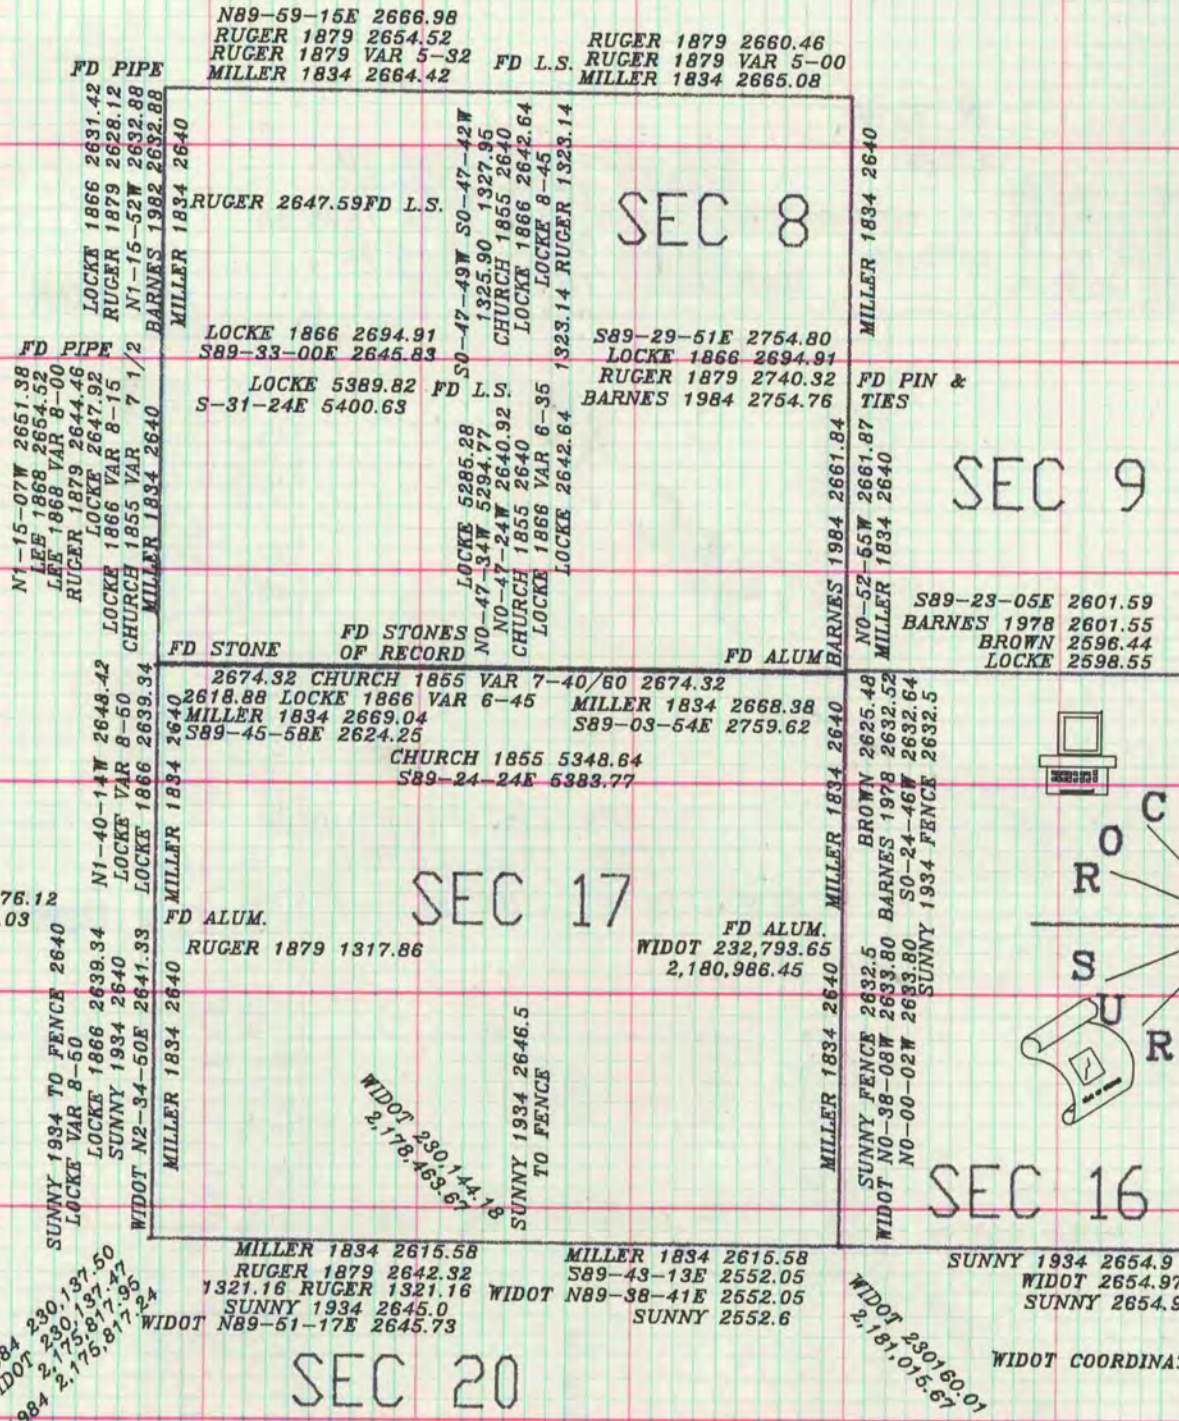

WIDOT 232,776.12  
2,175,699.03

SUNNY 1934 TO FENCE 2640  
LOCKE VAR 8-50  
LOCKE 1866 2639.34  
SUNNY 1934 2640  
WIDOT N2-34-50E 2641.33  
MILLER 1834 2640

BARNES 1984 230,137.50  
WIDOT 230,137.50  
BARNES 1984 2,175,817.47  
WIDOT 2,175,817.47

MILLER 1834 2615.58  
RUGER 1879 2642.32  
1321.16 RUGER 1321.16  
SUNNY 1934 2645.0  
WIDOT N89-51-17E 2645.73

SEC 20

SEC 17

FD ALUM.  
RUGER 1879 1317.86

WIDOT 230,144.18  
2,178,463.67  
SUNNY 1934 2646.5  
TO FENCE

FD ALUM.  
WIDOT 232,793.65  
2,180,986.45

FD STONE OF RECORD  
2674.32 CHURCH 1855 VAR 7-40/80 2674.32  
2618.88 LOCKE 1866 VAR 6-45  
MILLER 1834 2669.04  
S89-45-58E 2624.25  
CHURCH 1855 5348.64  
S89-24-24E 5383.77


FD ALUM

MILLER 1834 2640  
SUNNY FENCE 2632.5  
WIDOT N0-38-08W 2633.80  
N0-00-02W 2633.80  
SUNNY 1934 FENCE 2632.5

SEC 16

SUNNY 1934 2654.9  
WIDOT 2654.97  
SUNNY 2654.9

WIDOT COORDINATES ARE NAD27

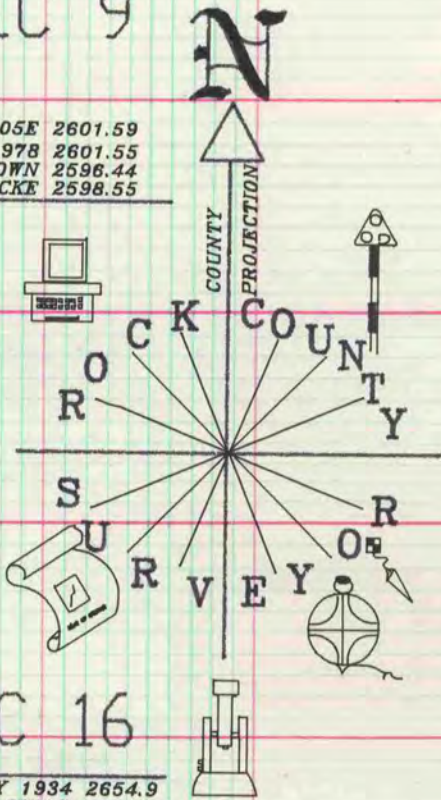

SEC 8

SEC 9

N89-59-15E 2666.98  
RUGER 1879 2654.52  
RUGER 1879 VAR 5-32  
MILLER 1834 2664.42  
FD PIPE  
RUGER 2647.59 FD L.S.  
RUGER 1879 2660.46  
RUGER 1879 VAR 5-00  
MILLER 1834 2665.08  
FD L.S.

N1-15-07W 2651.38  
LEE 1868 2654.52  
LFE 1868 VAR 8-00  
RUGER 1879 2644.48  
LOCKE 1866 2647.92  
LOCKE 1866 VAR 8-15  
CHURCH 1855 VAR 7 1/2  
MILLER 1834 2640  
FD PIPE

LOCKE 1866 2694.91  
S89-33-00E 2645.83  
LOCKE 5389.82  
S-31-24E 5400.63  
FD L.S.

SO-47-49W SO-47-42W  
1325.90 1327.95  
CHURCH 1855 2640  
LOCKE 1866 2642.64  
LOCKE 1866 VAR 8-45  
LOCKE 2642.64  
1323.14 RUGER 1323.14

S89-29-51E 2754.80  
LOCKE 1866 2694.91  
RUGER 1879 2740.32  
BARNES 1984 2754.76

MILLER 1834 2640

BARNES 1984 2661.84  
NO-52-55W 2661.87  
MILLER 1834 2640

MILLER 1834 2640  
BROWN 2625.48  
BARNES 1978 2632.52  
SO-24-46W 2632.64  
SUNNY 1934 FENCE 2632.5

WIDOT 230,105.67  
2,181,015.67