


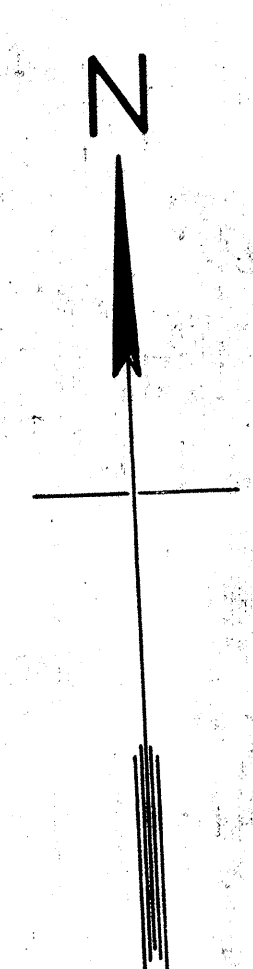


BELOIT
ROCK CO., WIS.
STATION MAP
TRACKS & STRUCTURES
OPERATED BY THE
CHICAGO, MILWAUKEE & ST. PAUL RY. CO.
CHICAGO, MILWAUKEE & ST. PAUL RY. CO.
RACINE & SOUTH WESTERN DIV.
STATION 3589.78
TO STATION 3594.21
MAIN LINE
JUNE 30, 1918
OFFICE OF CHIEF ENGINEER
CHICAGO, ILLINOIS






STATION MAP
LANDS-TRACKS AND STRUCTURES
CHICAGO AND NORTH-WESTERN RAILWAY
OPERATED BY THE
C. & N. W. RY. CO.
MADISON DIVISION
BELOIT, WIS.

Sheet No. 2 of C. & N. W. RY.
from Survey Station 1153+00
to Survey Station 1201+20
JUNE 30,
OFFICE OF CHIEF ENGINEER
CHICAGO, ILL.

 

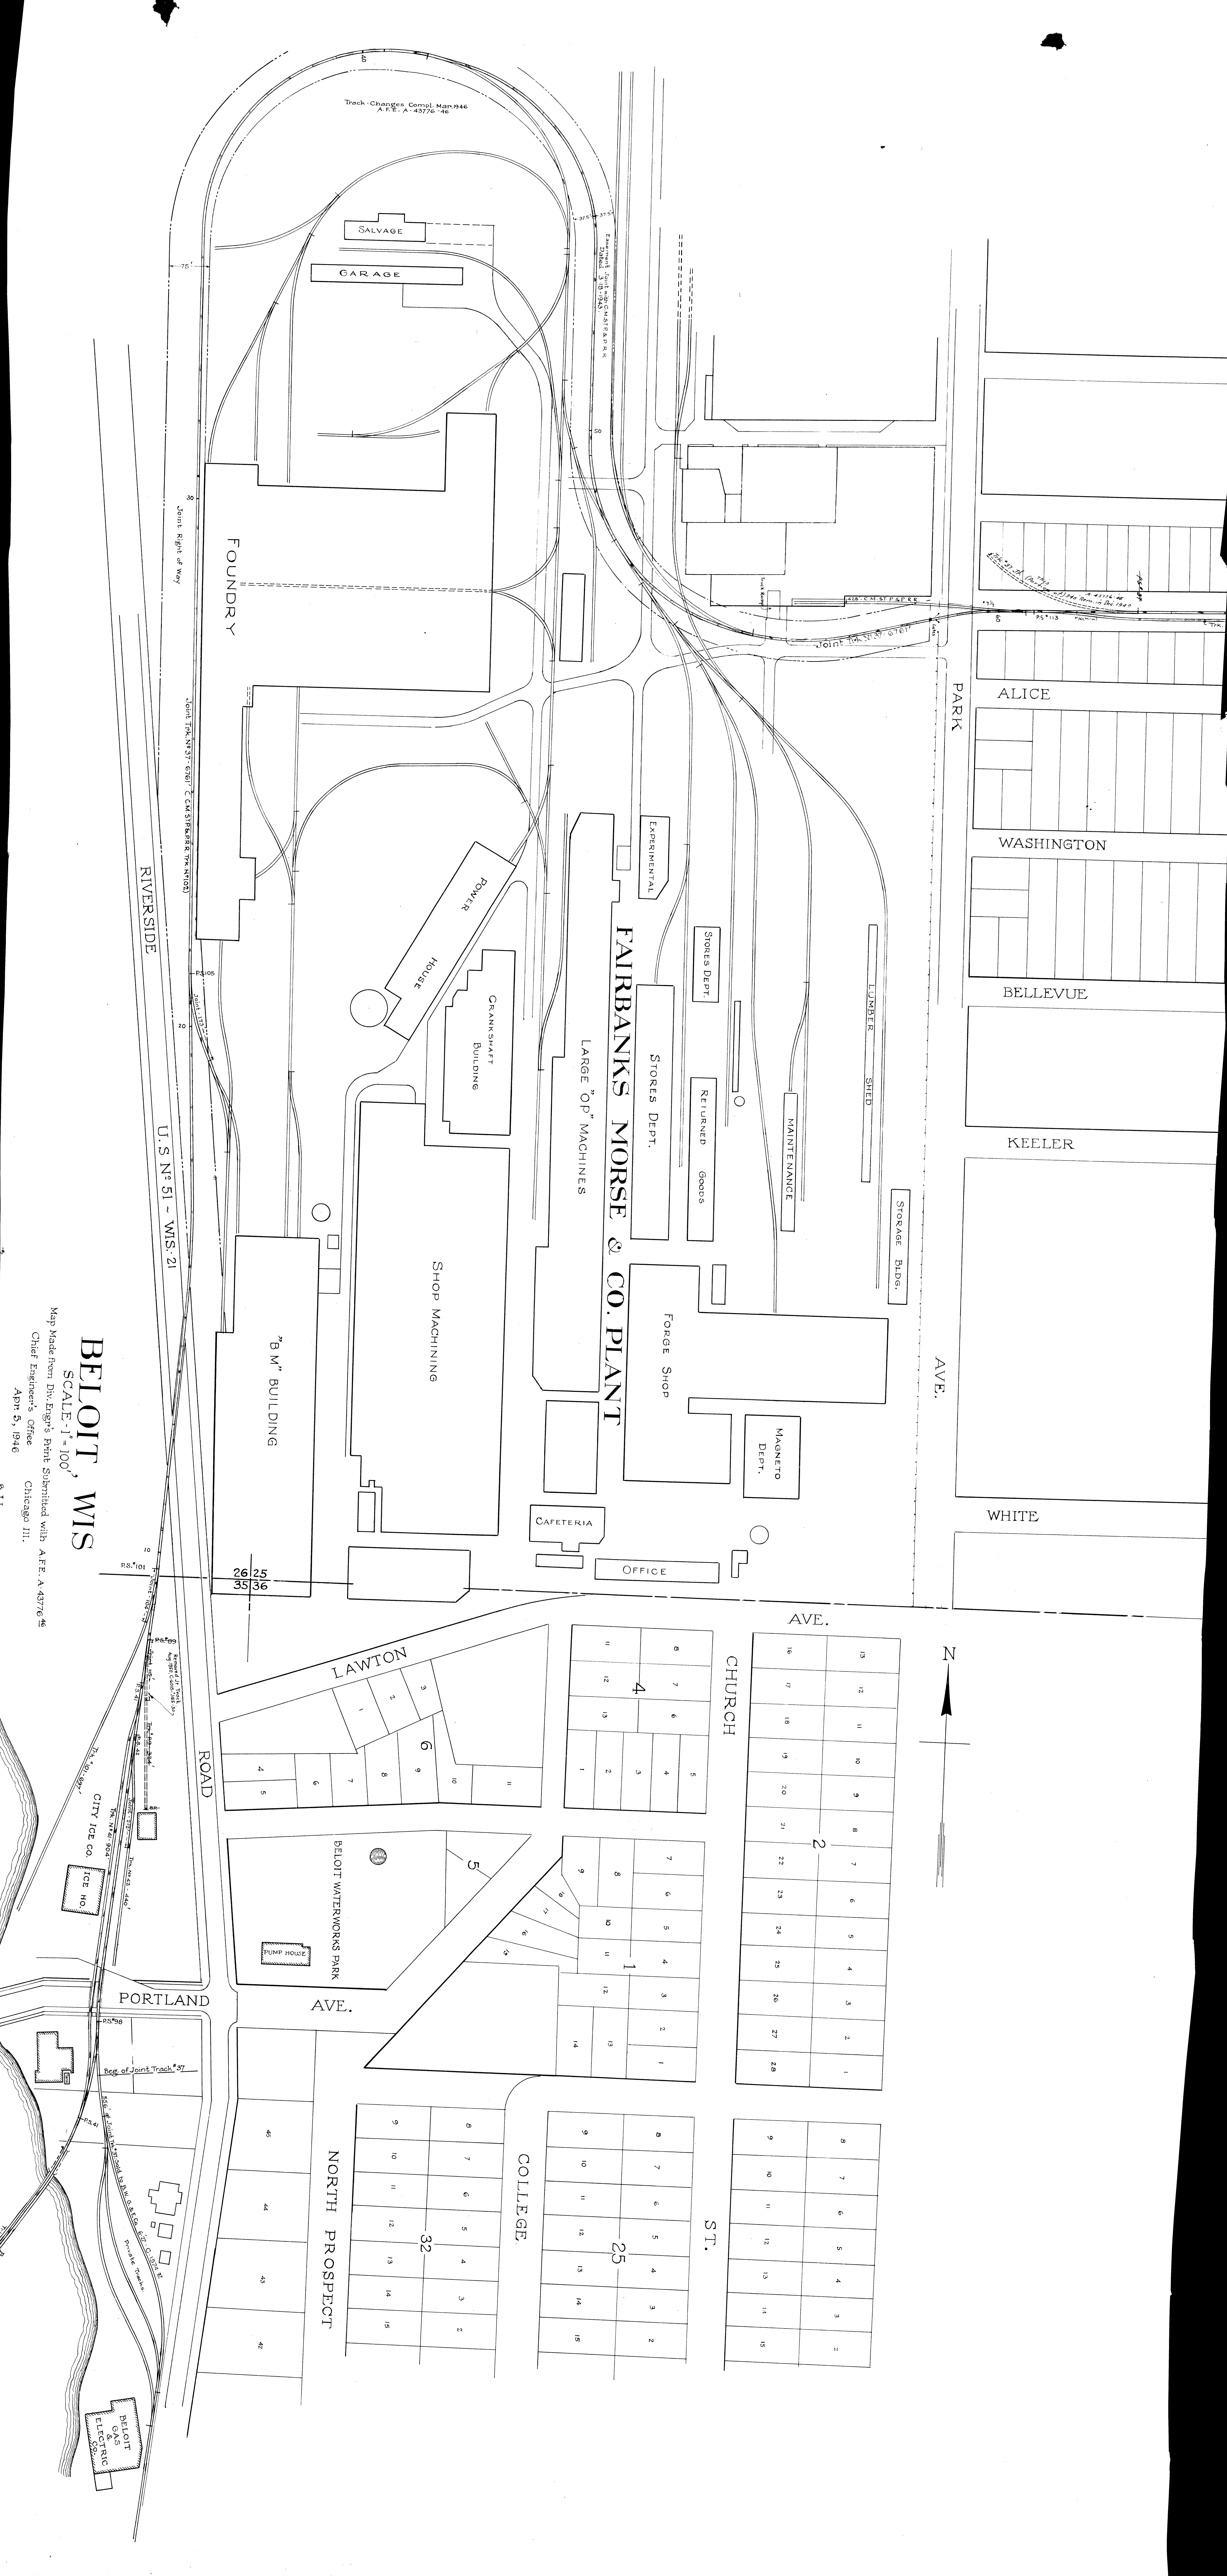

Track Changes Control Map 946
A.F.E. A-437646

FOUNDRY

SALVAGE
GARAGE

POWER
HOUSE
CRANKSHAFT
BUILDING

SHOP MACHINING

"B M" BUILDING

FAIRBANKS MORSE & CO. PLANT

LARGE "OP" MACHINES

EXPERIMENTAL

STORES DEPT.

RETURNED
GOODS

STORES DEPT.

FORGE SHOP

MAGNETO
DEPT.

OFFICE

CAFETERIA

LUMBER
SHED

STORAGE BLDG.

PARK

ALICE

WASHINGTON

BELLEVUE

KEELER

WHITE

AVE.

AVE.

CHURCH

ST.

COLLEGE

NORTH PROSPECT

AVE.

BELOIT WATERWORKS PARK

PUMP HOUSE

ROAD

PORTLAND

RIVERSIDE

U.S. N° 51 ~ WIS. 21

BELOIT, WIS

SCALE - 1" = 100'

Map Made from Div. Engr's Print Submitted with A.F.E. A-437646
Chief Engineer's Office
Chicago Ill.
Apr 5, 1946
B.L.L.


WS17
S-40



Note: All tracts west of station 62+70 are joint with CHICAGO & NORTH WESTERN RY. CO. All tracts on joint track are marked with CHICAGO & NORTH WESTERN RY. CO. Surveyed by CHICAGO & NORTH WESTERN RY. CO. Surveyed by CHICAGO & NORTH WESTERN RY. CO.

BELOIT
ROCK CO., WIS.
STATION MAP
LANDS, TRACKS & STRUCTURES
CHICAGO, MILWAUKEE & ST. PAUL RY. CO.
OPERATED BY THE
CHICAGO, MILWAUKEE & ST. PAUL RY. CO.
RACINE & SOUTH WESTERN DIV.
STATION 50+74 TO STATION 62+70
OFFICE OF CHIEF ENGINEER
CHICAGO, ILLINOIS

WS17
S-40

 

BELOIT
ROCK CO., WIS.

STATION MAP

LANDS, TRACKS & STRUCTURES

OPERATED BY THE
CHICAGO MILWAUKEE & ST PAUL RY CO

~~RACINE & SOUTH WESTERN DIV.~~ JANSVILLE TO B
STATION TO STATION

OFFICE OF CHIEF ENGINEER
CHICAGO, ILLINOIS.

CHICAGO, ILLINOIS.

V. WISIT
S-416