





 


JANESVILLE  
ROCK COUNTY  
WISCONSIN

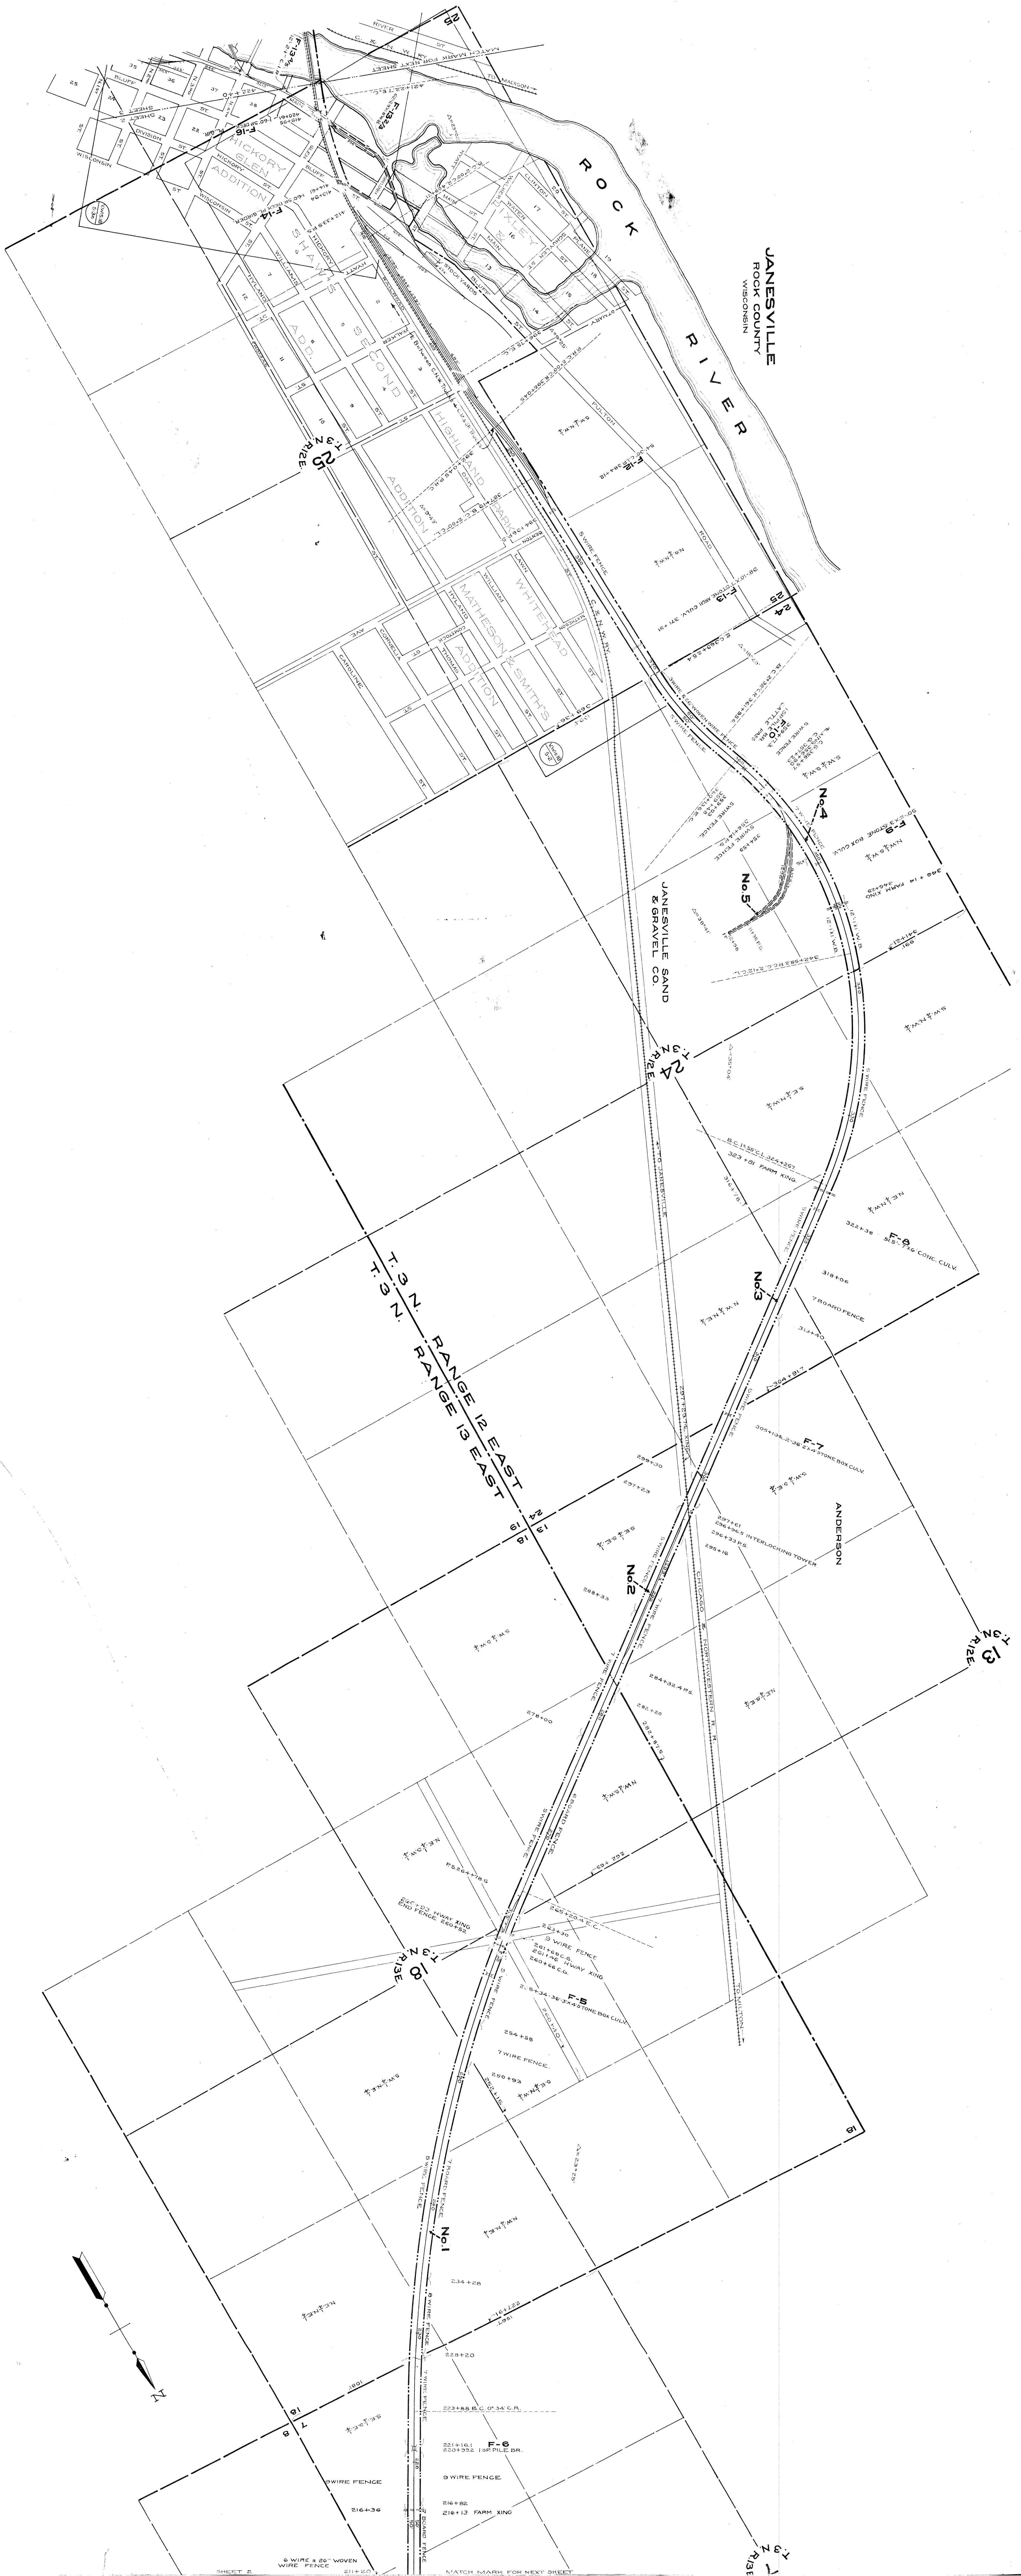

 

 

SEC. 10 - T. 2 N. - R. 11 E.  
SEC. 11 - T. 2 N. - R. 11 E.

 

HANOVER  
ROCK CO., WIS.

STATION MAP

ANDS. TRACKS & STRUCTURES

CHICAGO, MILWAUKEE & ST. PAUL RY. CO.


OPERATED BY THE


MINERAL POINT DIVISION

STATION 820+00 TO STATION 875+00


SCALE: 1" = 100 FT. JUNE 27, 1918.

OFFICE OF VALUATION ENGINEER

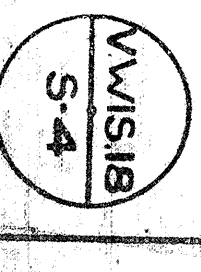

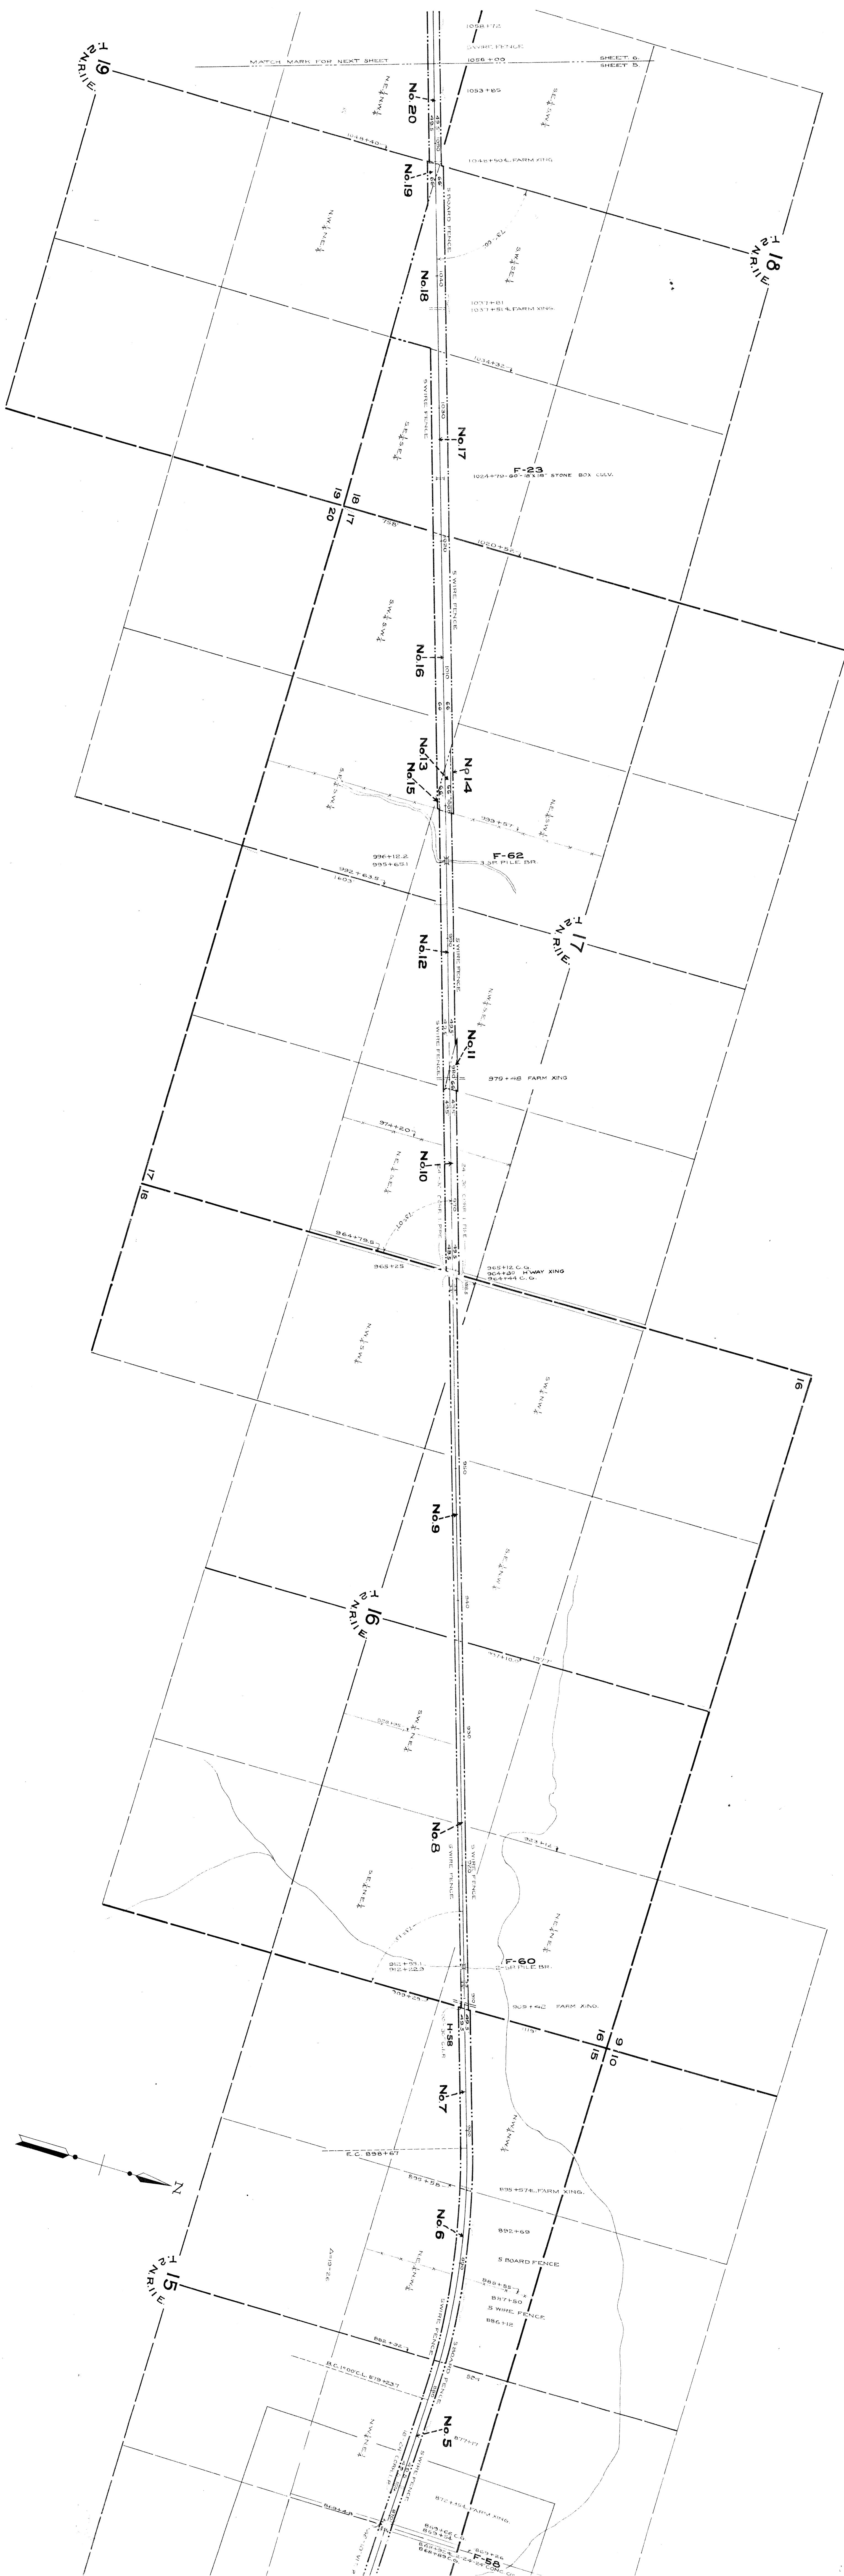





 

ORFORDVILLE  
 ROCK CO., WIS.  
 STATION MAP  
 LANDS, TRACKS & STRUCTURES  
 CHICAGO, MILWAUKEE & ST. PAUL RY. CO.  
 OPERATED BY THE  
 CHICAGO, MILWAUKEE & ST. PAUL RY. CO.  
 MINERAL POINT DIVISION  
 STATION 1069+30 TO STATION 1124+80  
 MAIN LINE  
 OFFICE OF VALUATION ENGINEERS  
 CHICAGO, ILLINOIS  
 JUNE 27, 1916  
 (Copies for file 5-19, Dec 1916)



 


 


CHICAGO, MILWAUKEE & ST. PAUL RY. CO.  
OPERATED BY THE  
CHICAGO, MILWAUKEE & ST. PAUL RY. CO.  
MINERAL POINT DIVISION  
STATION 1385+60 TO STATION 1440+60  
SCALE 1" = 100 FT. JUNE 25, 1918.  
OFFICE OF CHIEF ENGINEER  
CHICAGO, ILLINOIS  
Copyright 1918 by Chicago & North Western Ry. Co.

**BRODHEAD  
GREEN CO., WIS.  
STATION MAP**

CHICAGO, MILWAUKEE & ST. PAUL RY. CO.  
OPERATED BY THE  
CHICAGO, MILWAUKEE & ST. PAUL RY. CO.  
MINERAL POINT DIVISION  
STATION 1385+60 TO STATION 1440+60  
SCALE 1" = 100 FT. JUNE 25, 1918.  
OFFICE OF CHIEF ENGINEER  
CHICAGO, ILLINOIS  
Copyright 1918 by Chicago & North Western Ry. Co.

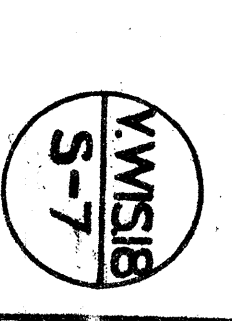

 











SEC. 34-TOWNSHIP 2 NORTH-R. 7 E.  
SEC. 3-TOWNSHIP 1 NORTH-R. 7 E.

 

MONROE  
GREEN CO., WIS.  
STATION MAP  
TRACKS & STRUCTURES  
CHICAGO, MILWAUKEE & ST. PAUL RY. CO.  
OPERATED BY THE  
CHICAGO, MILWAUKEE & ST. PAUL RY. CO.  
MINERAL POINT DIVISION  
STATION 2214+00 TO STATION 2270+00  
MAIN LINE  
OFFICE OF VALUATION ENGINEER  
CHICAGO, ILL.  
JULY 10, 1916  
Certificate of Valuation No. 10, 1916

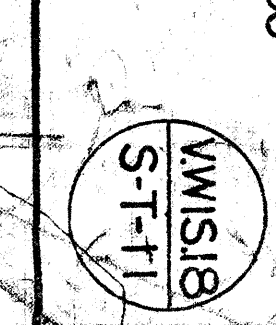

C O U N T Y







G R E E N


SEC. 5-T. 1N-R. 6E.  
SEC. 4-T. 1N-R. 6E.






BROWNTOWN  
GREEN CO., WIS.  
STANDARD MAP  
LANDS, TRACKS & STRUCTURES  
CHICAGO, MILWAUKEE & ST. PAUL RY. CO.  
OPERATED BY THE  
CHICAGO, MILWAUKEE & ST. PAUL RY. CO.  
MINERAL POINT DIVISION  
STATION 2642+50 TO STATION 2699+10  
SCALE 1"=100 FT.  
OFFICE OF VALUATION ENGINEER  
GREEN CO. FIELD BOOK Oct 1932

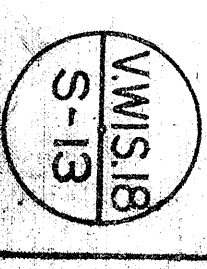

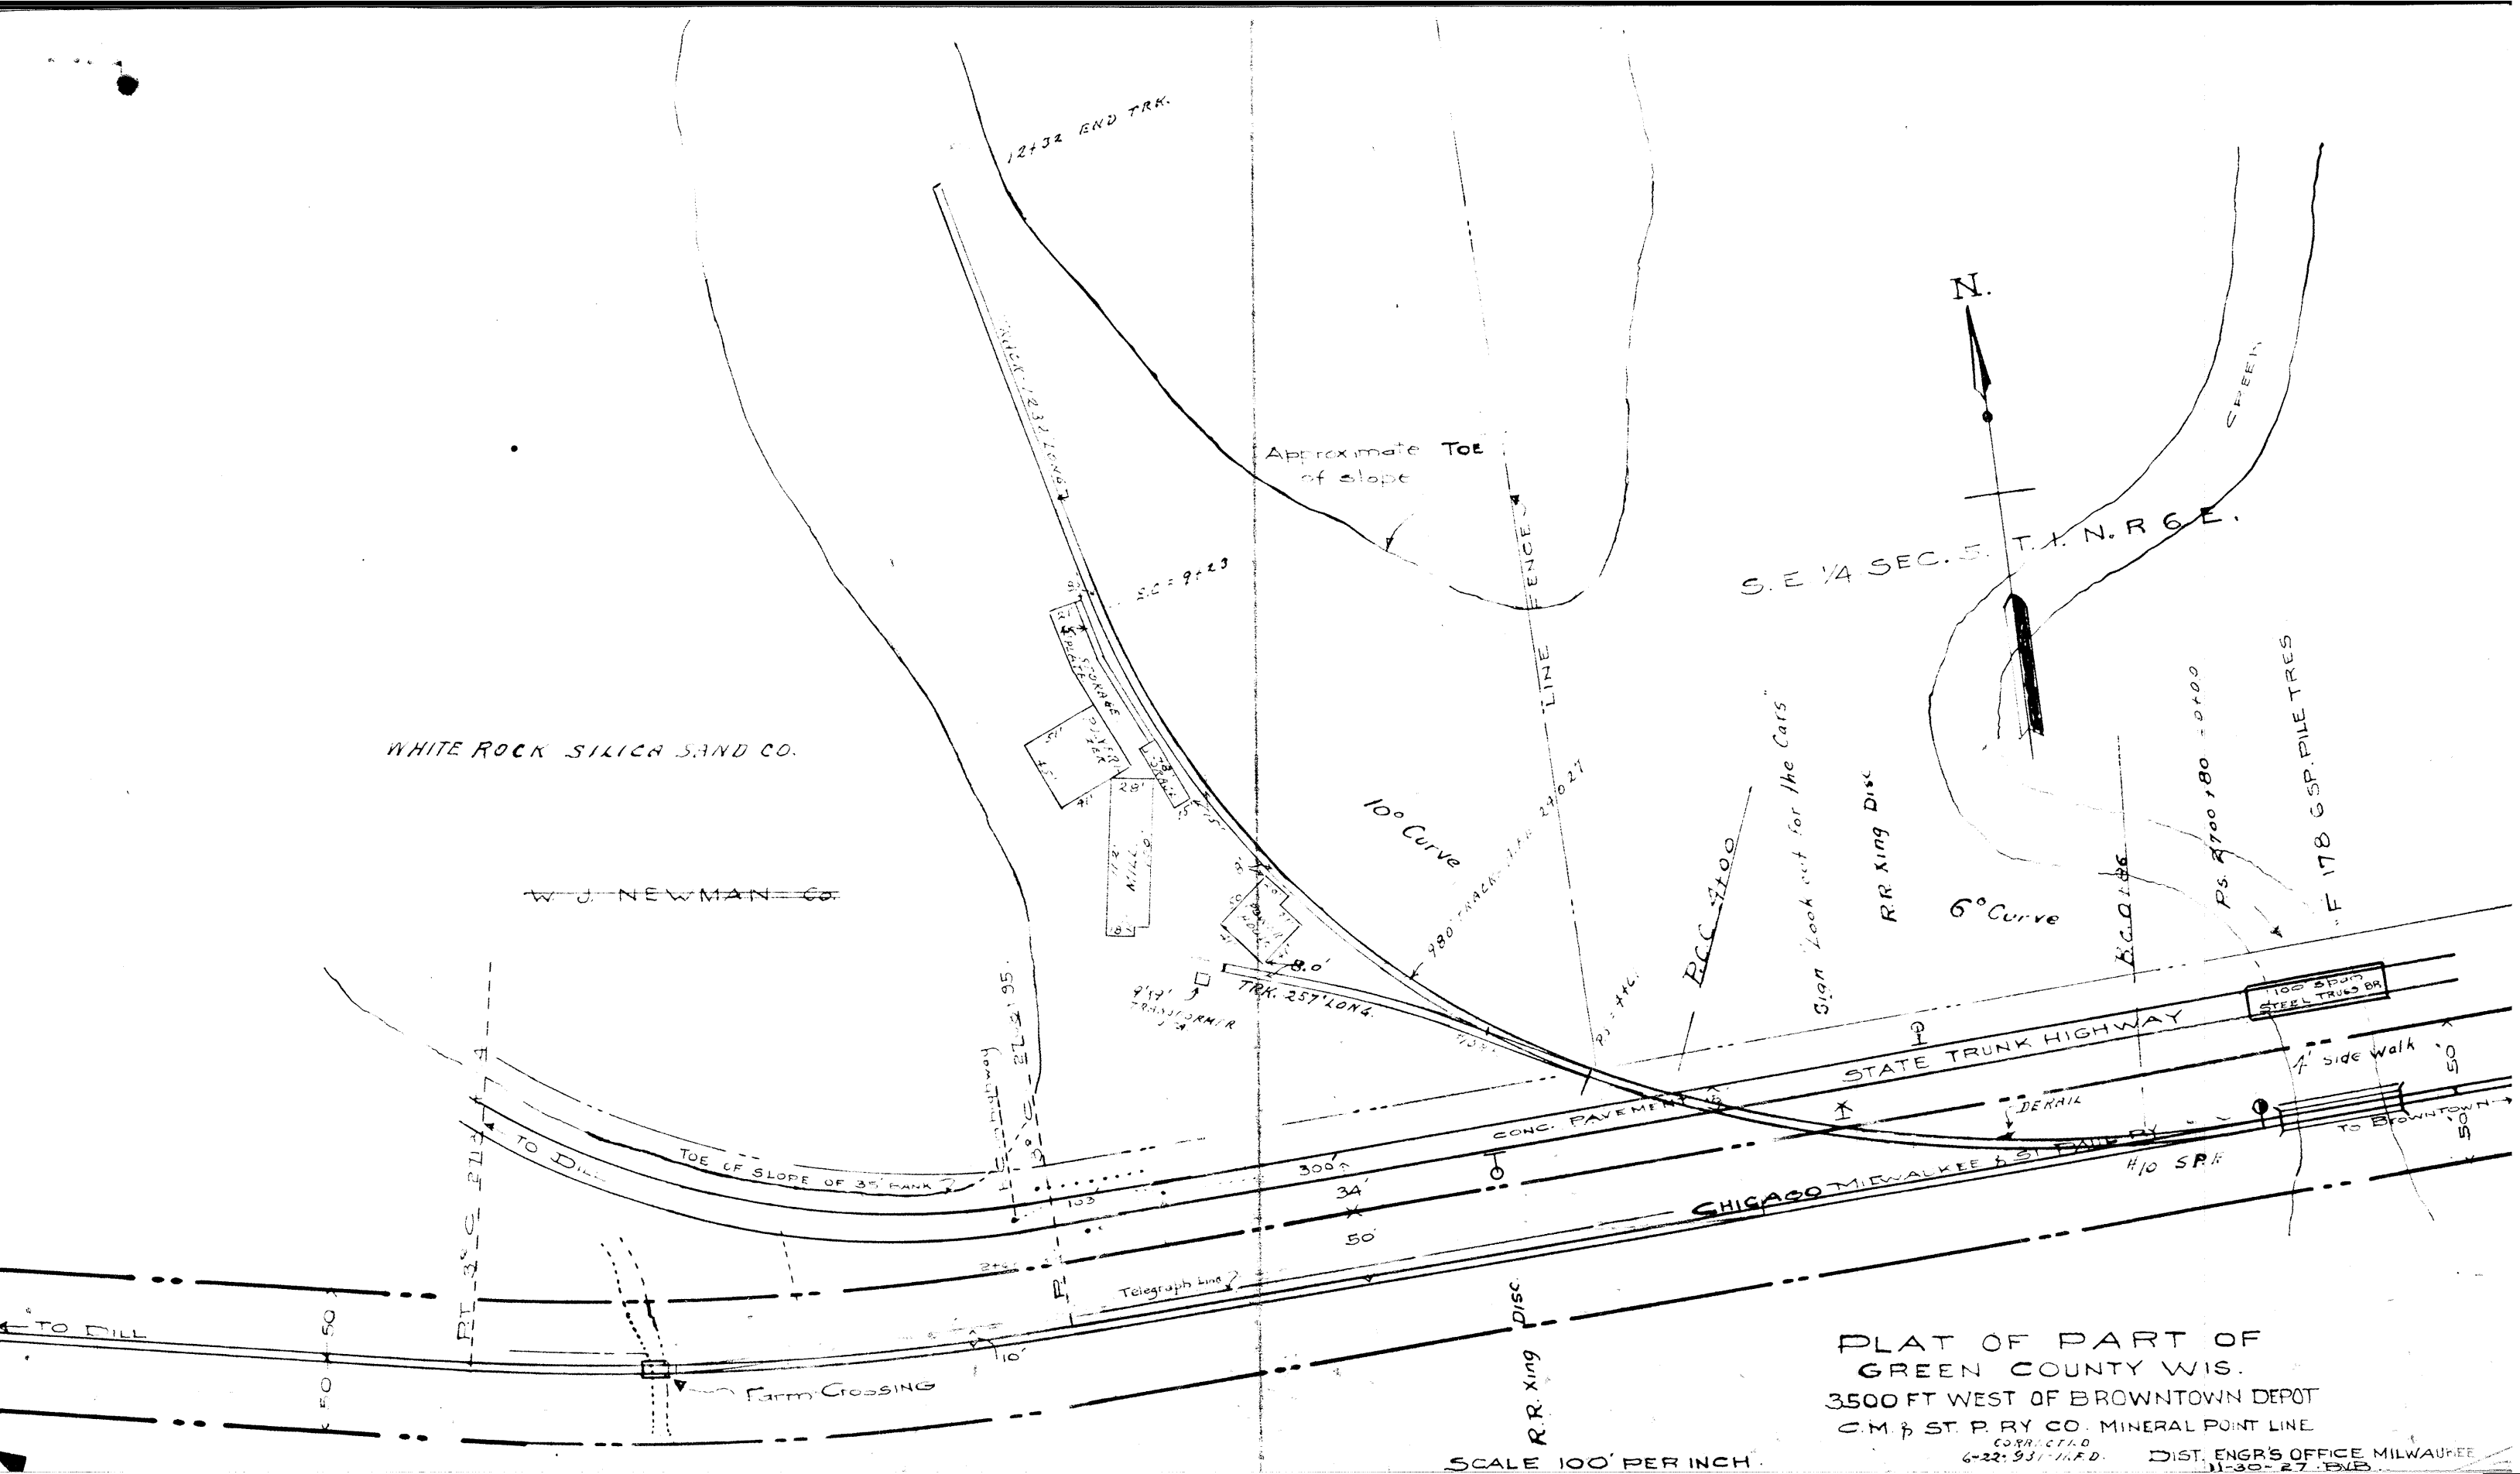


 


10  
T1N  
R5E

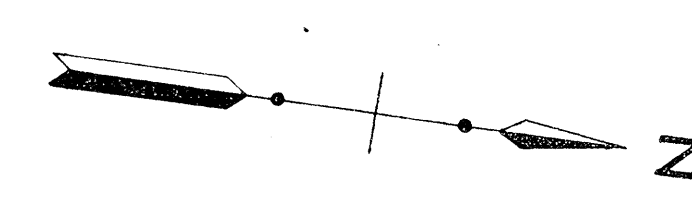 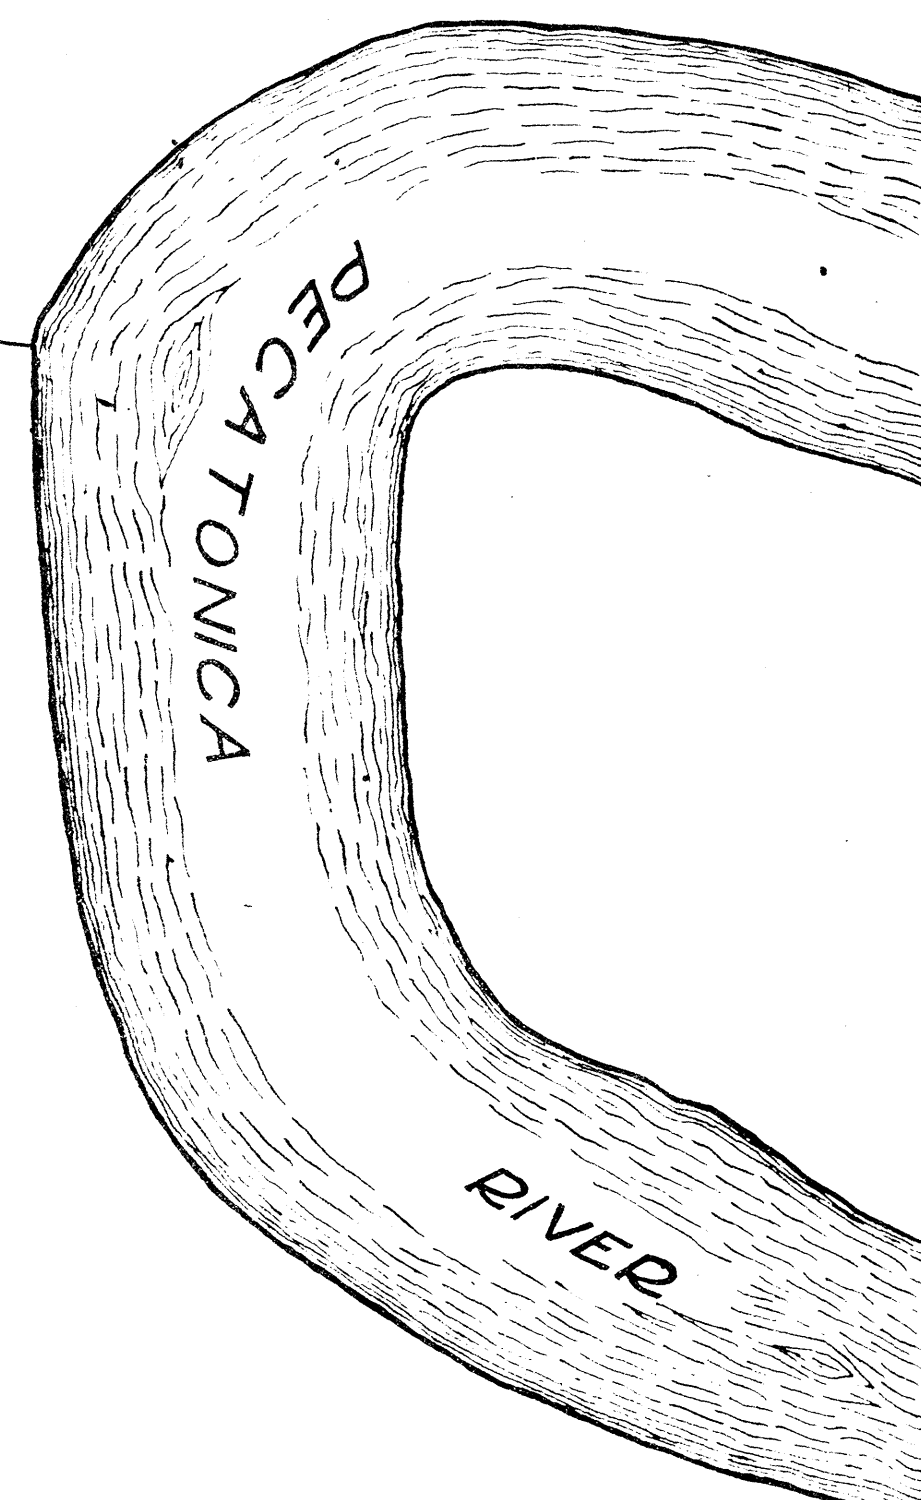

**SOUTH WAYNE**  
**LA FAYETTE CO., WIS.**  
STATION MAP  
LANDS, TRACKS & STRUCTURES  
CHICAGO, MILWAUKEE & ST. PAUL RY. CO.  
OPERATED BY THE  
CHICAGO, MILWAUKEE & ST. PAUL RY. CO.  
MINERAL POINT DIVISION  
STATION 2898+00 TO STATION 2954+10  
SCALE 1/4" = 100 FT.  
JULY 12, 1918  
OFFICE OF VALUATION ENGINEER  
CHICAGO, ILLINOIS  
Compiled from Field Survey, Jan. 15, 1921.

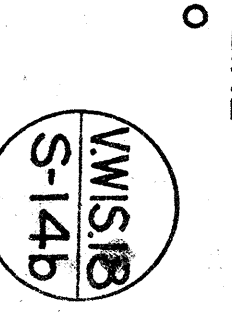


LAFAYETTE COUNTY

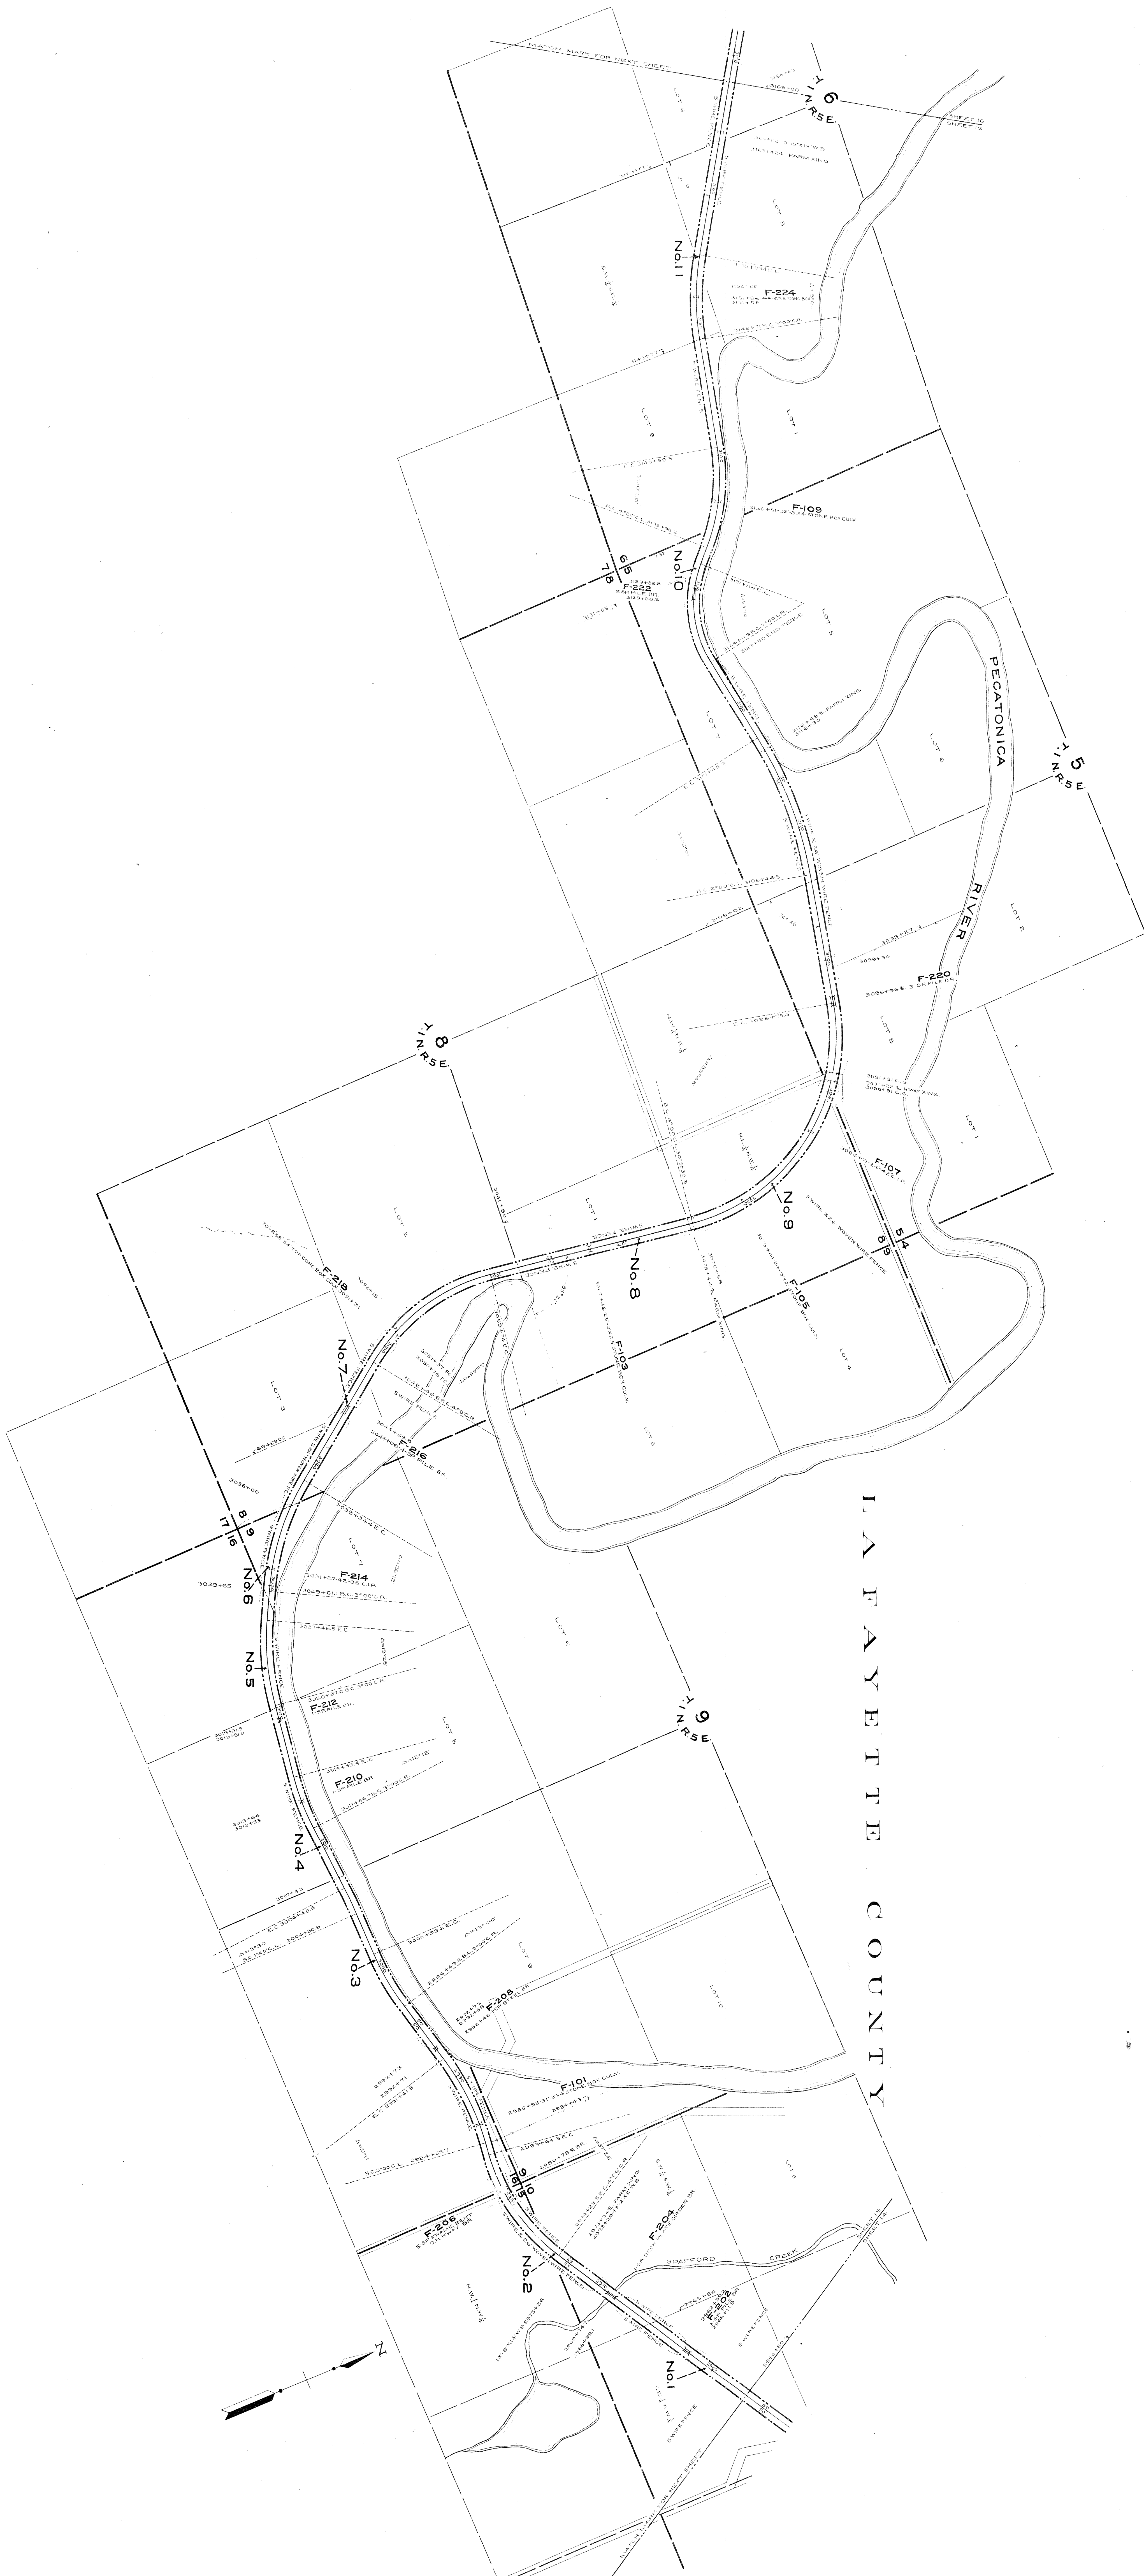


TOWNSHIP 2 NORTH  
TOWNSHIP 1 NORTH


R 4 E.  
R 4 E.

L A F A Y E T T E  
C O U N T Y

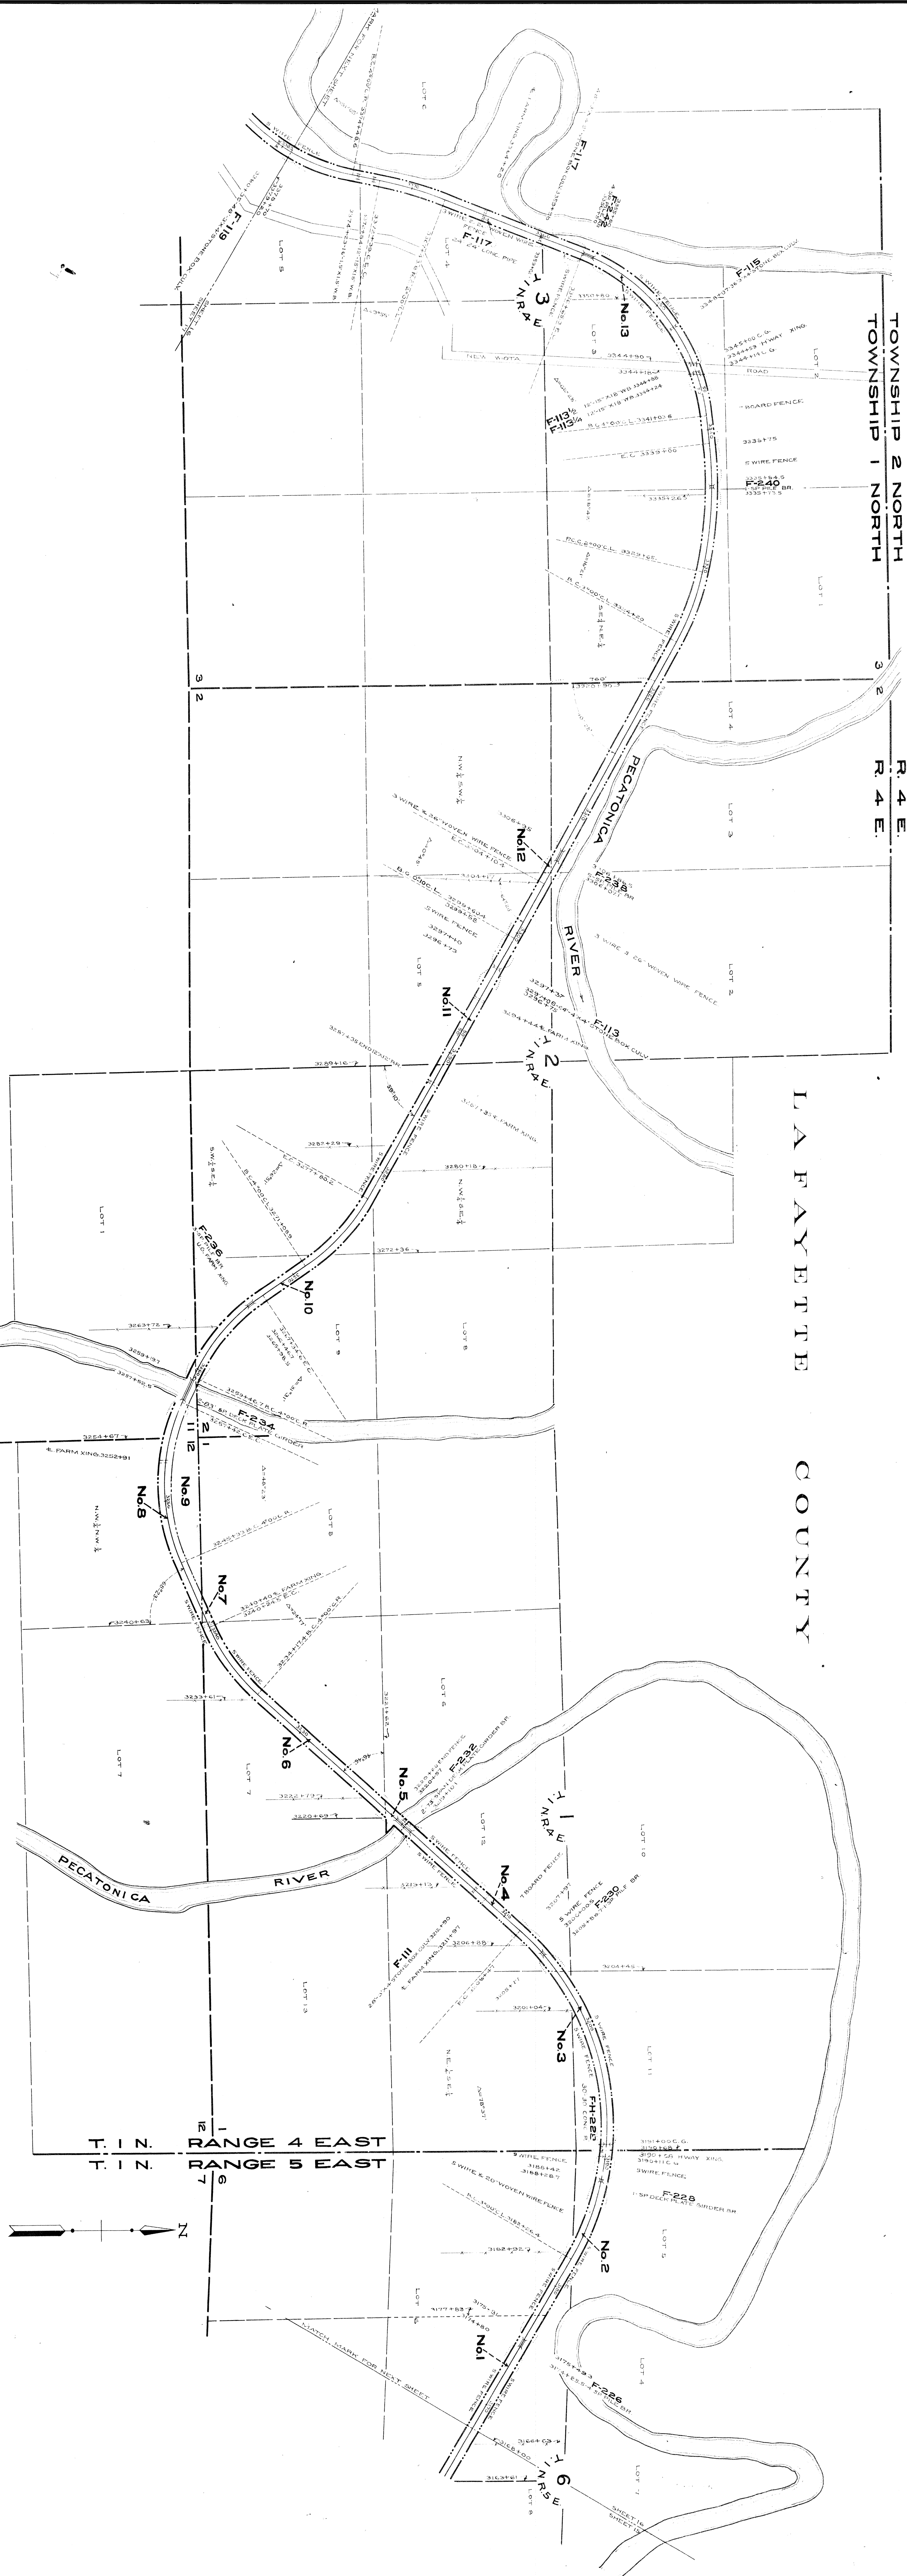

RANGE 4 EAST  
RANGE 5 EAST

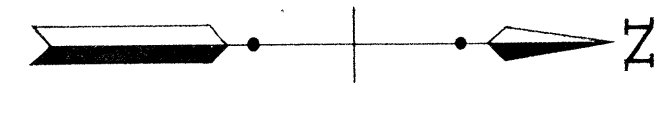

 

DUNBARTON  
LA FAYETTE COUNTY  
WISCONSIN

